




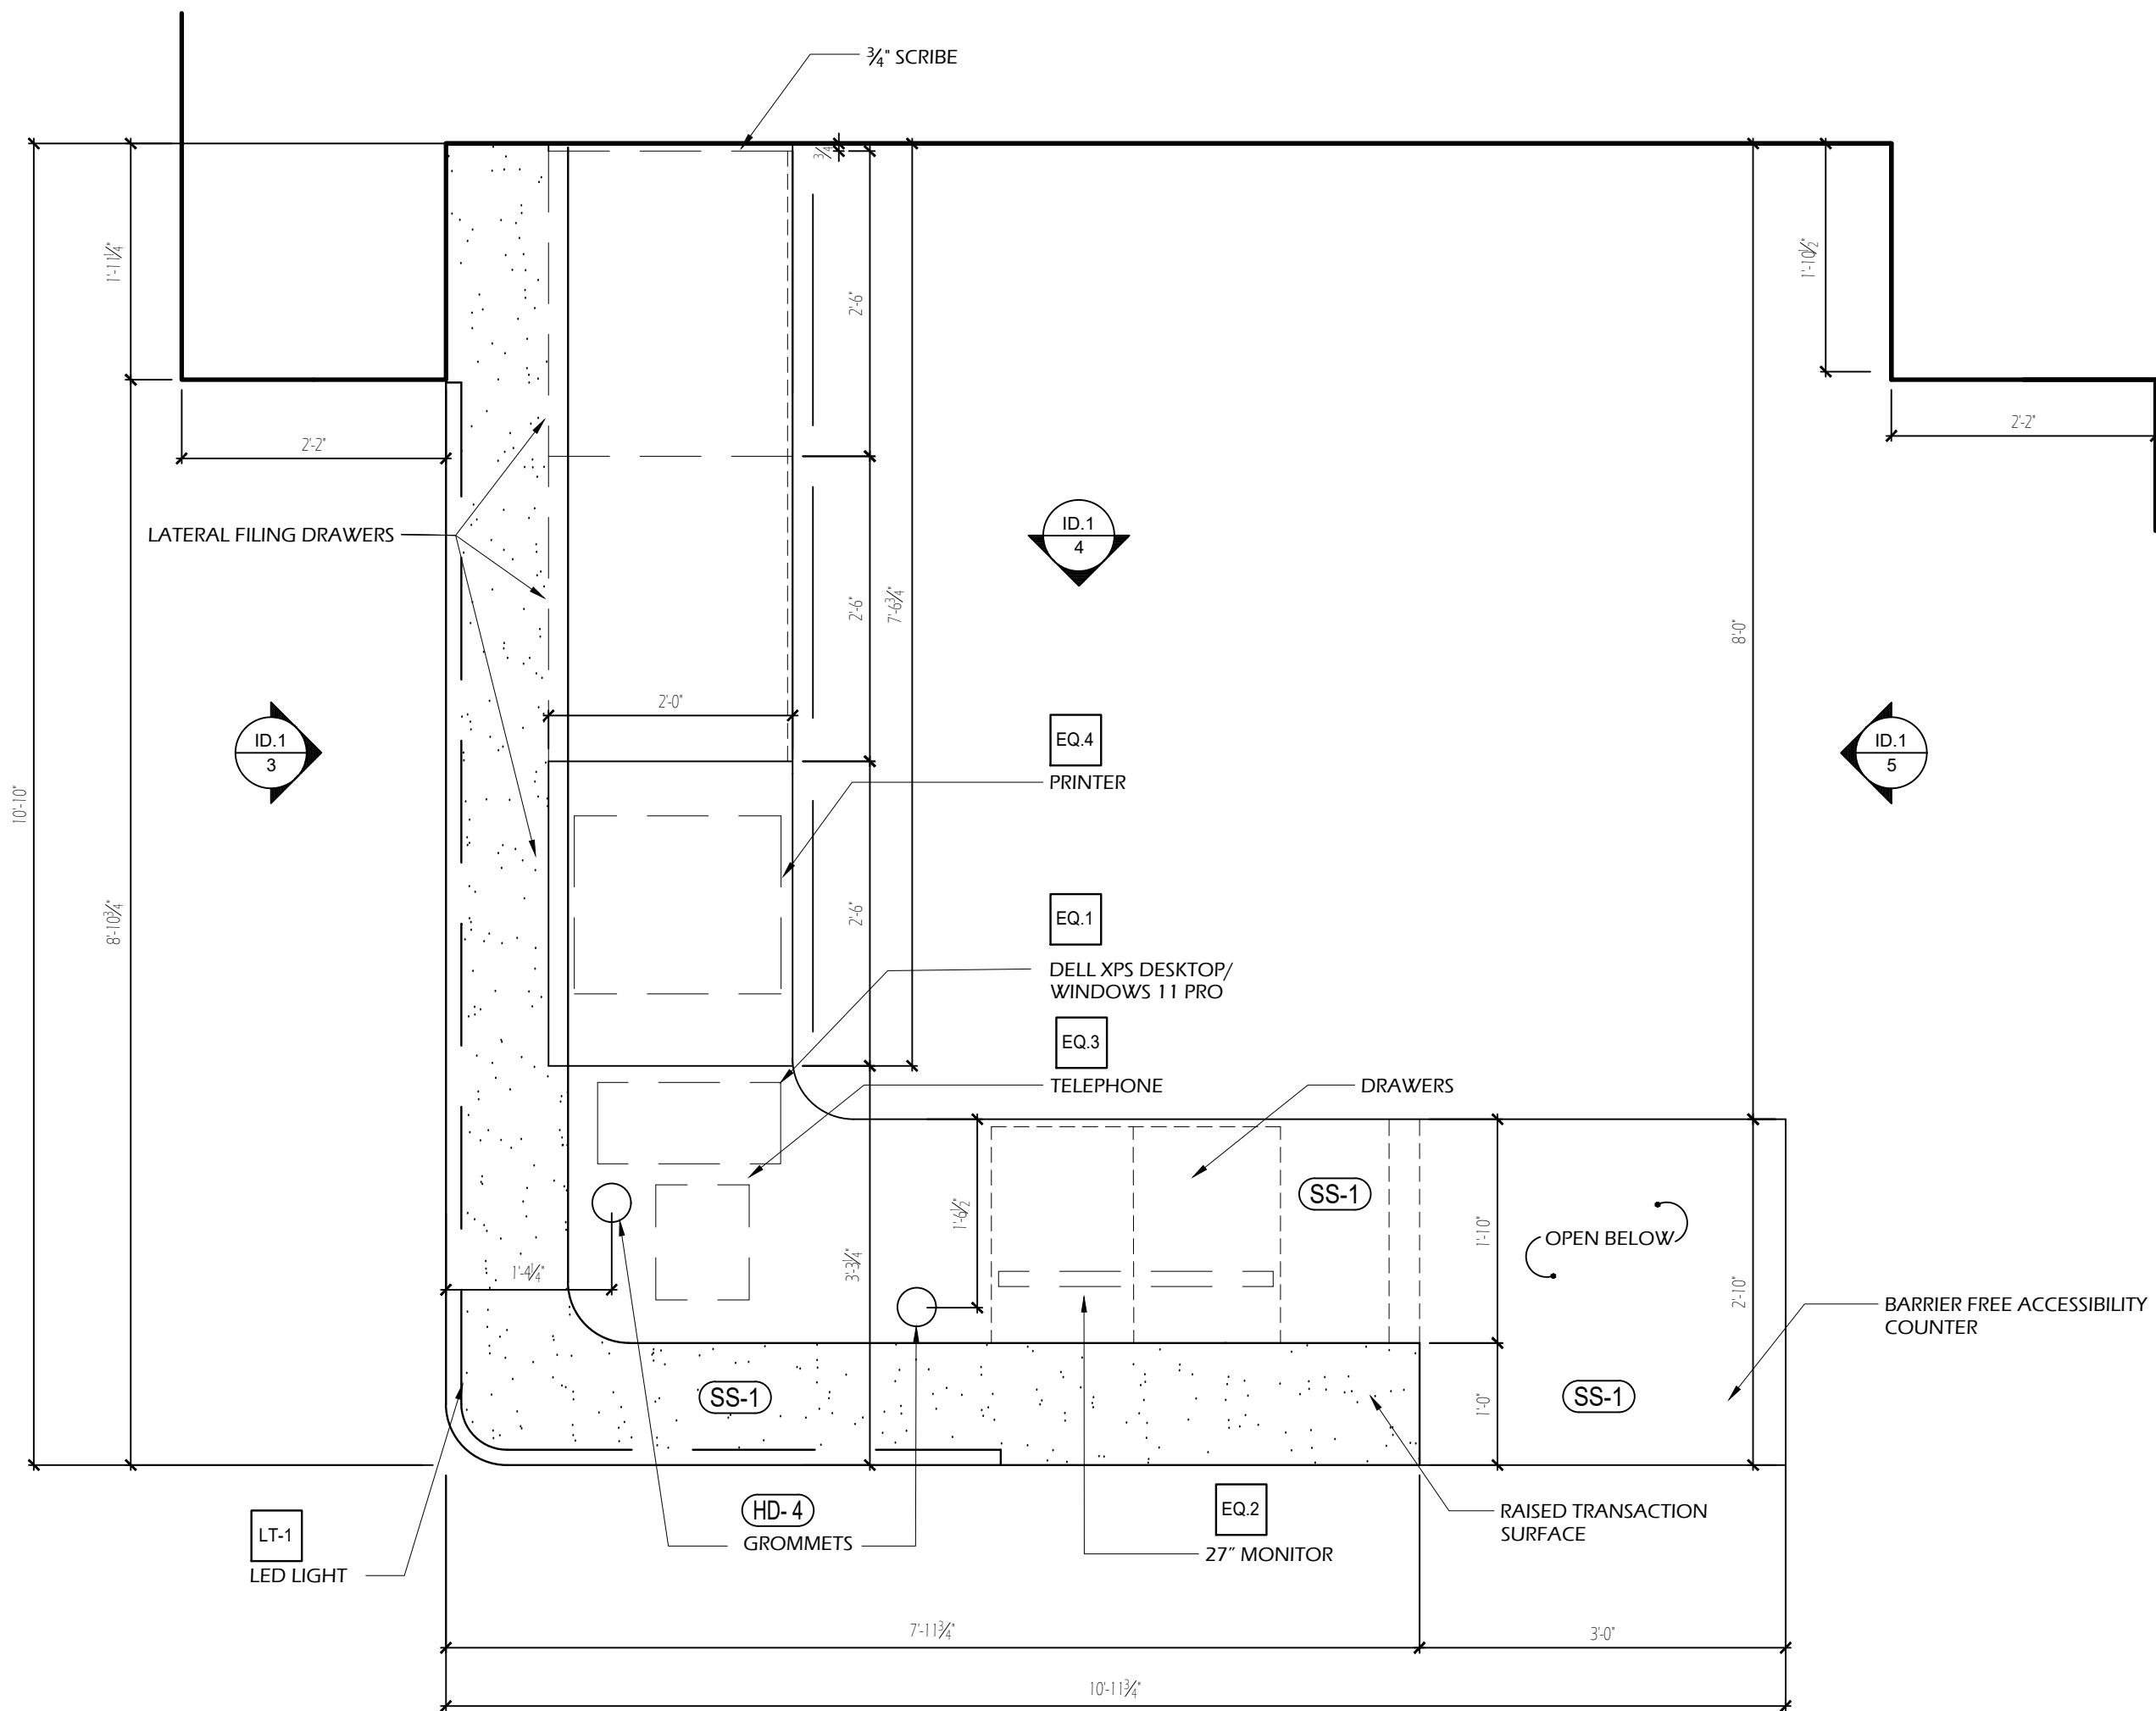


1 ID.1 RECEPTION DESK PLAN VIEW
SCALE: 3/4" = 1'-0"

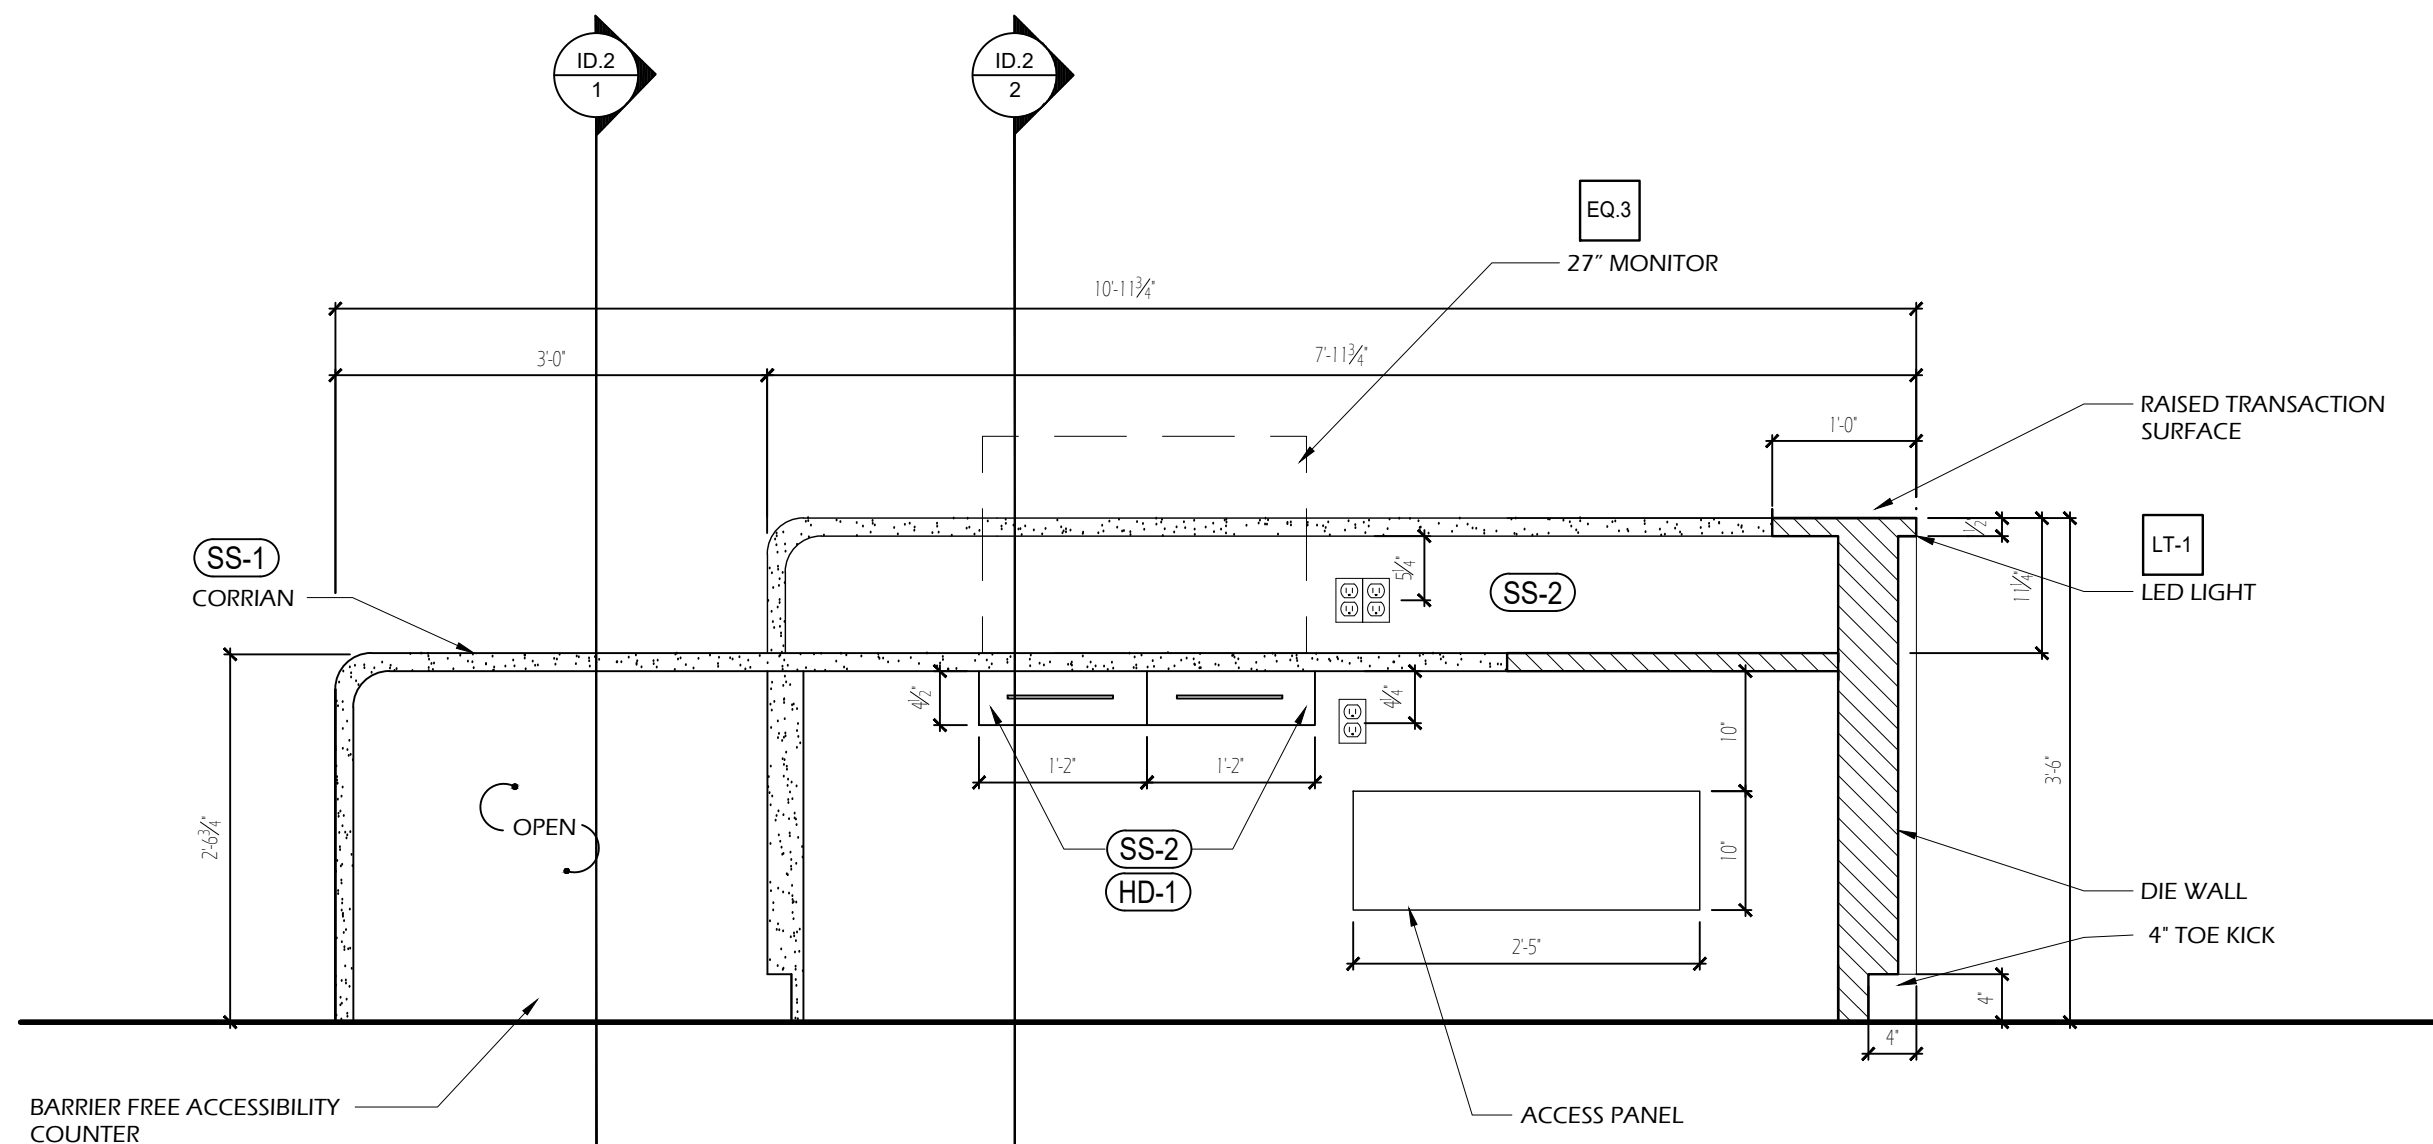


4 ID.1 BACK ELEVATION
SCALE: 3/4" = 1'-0"

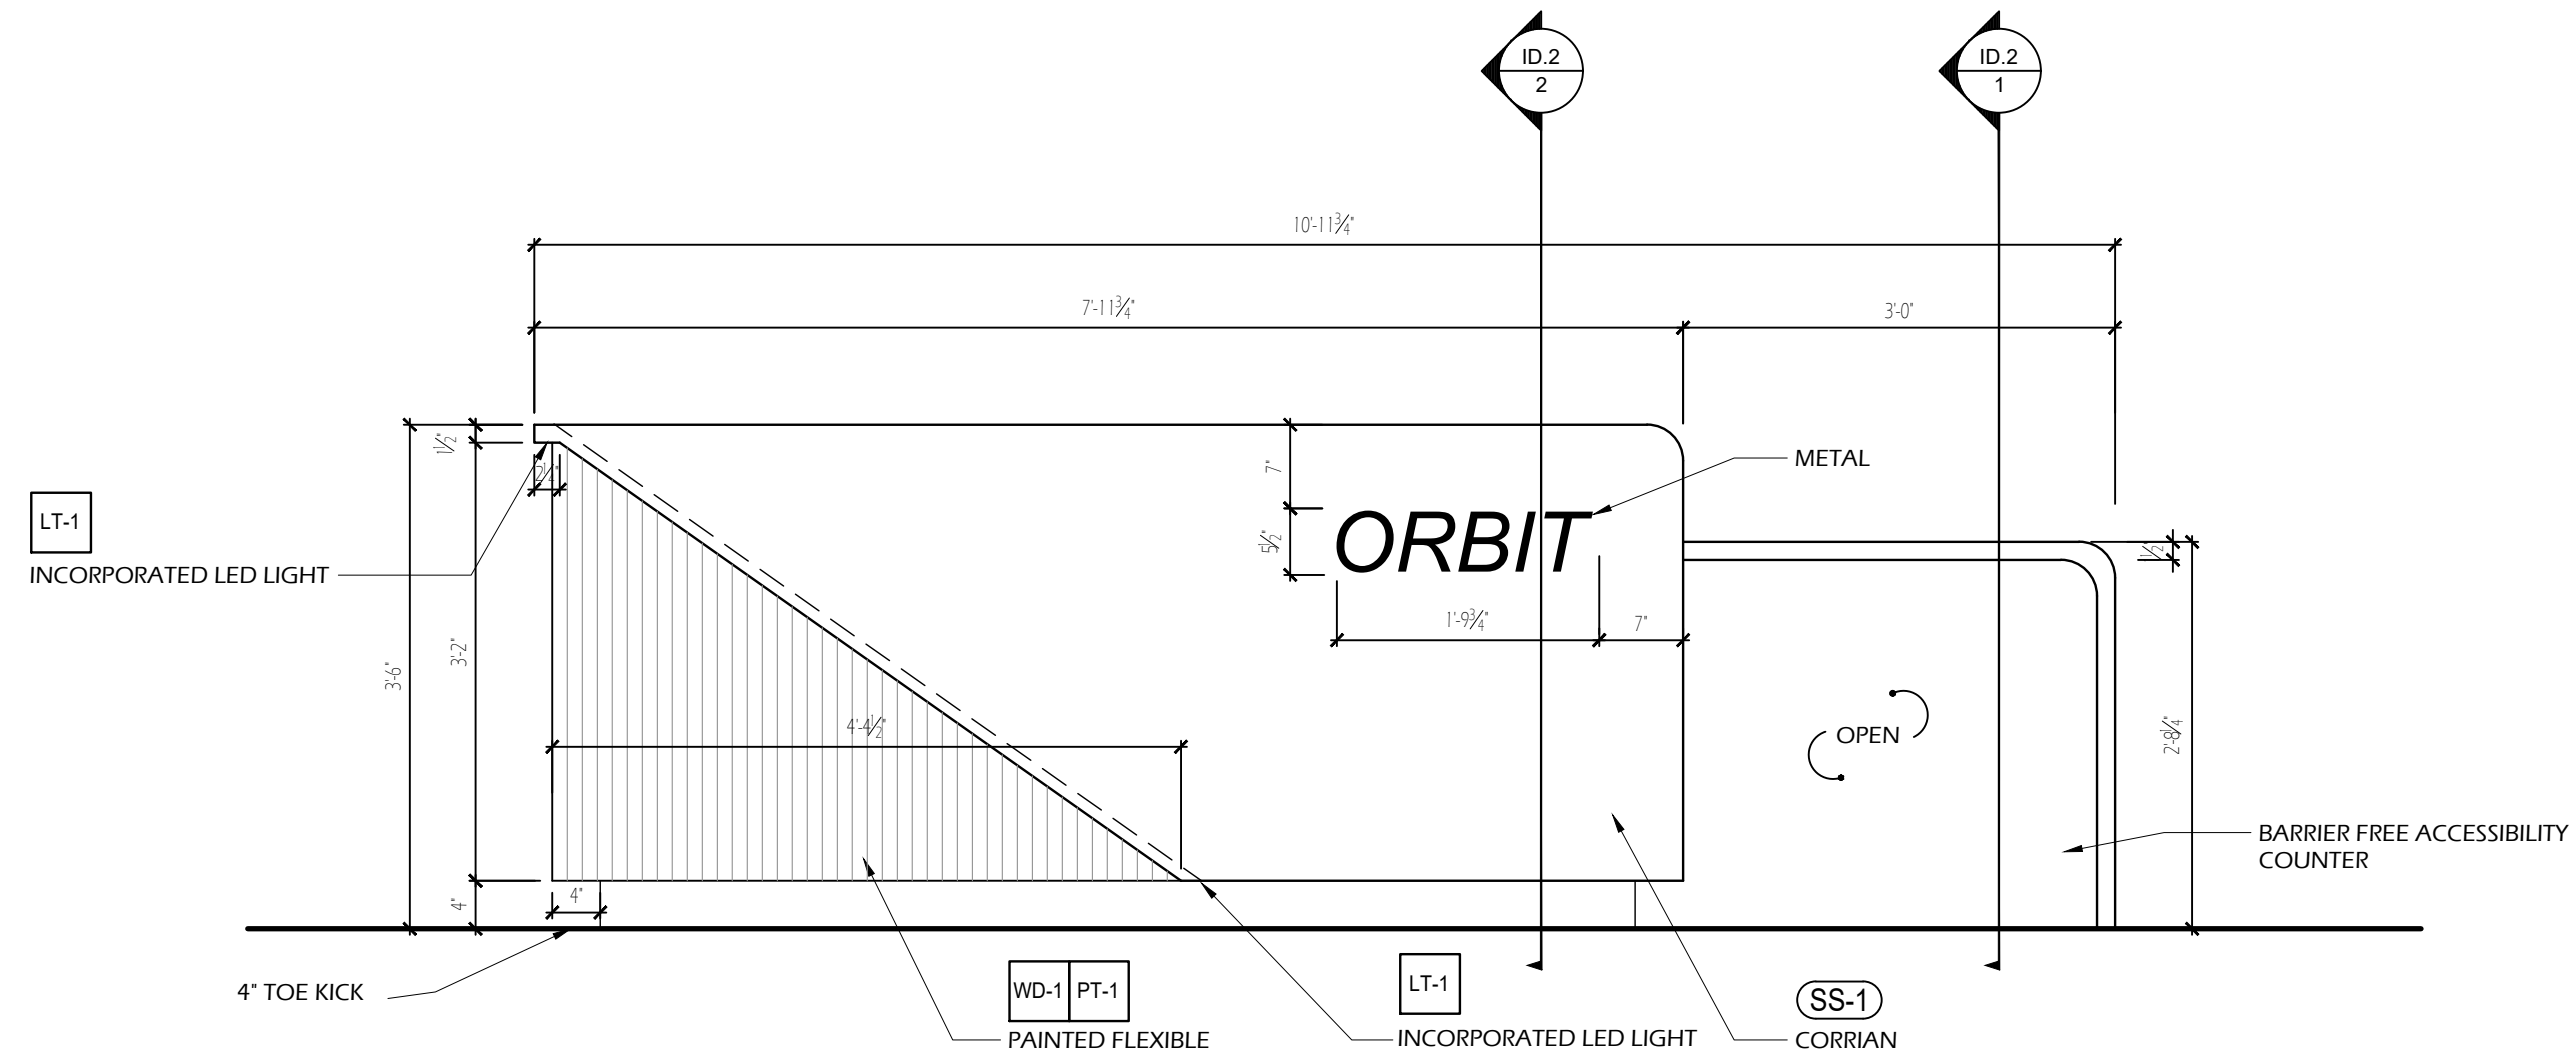


2 ID.1 FRONT ELEVATION
SCALE: 3/4" = 1'-0"

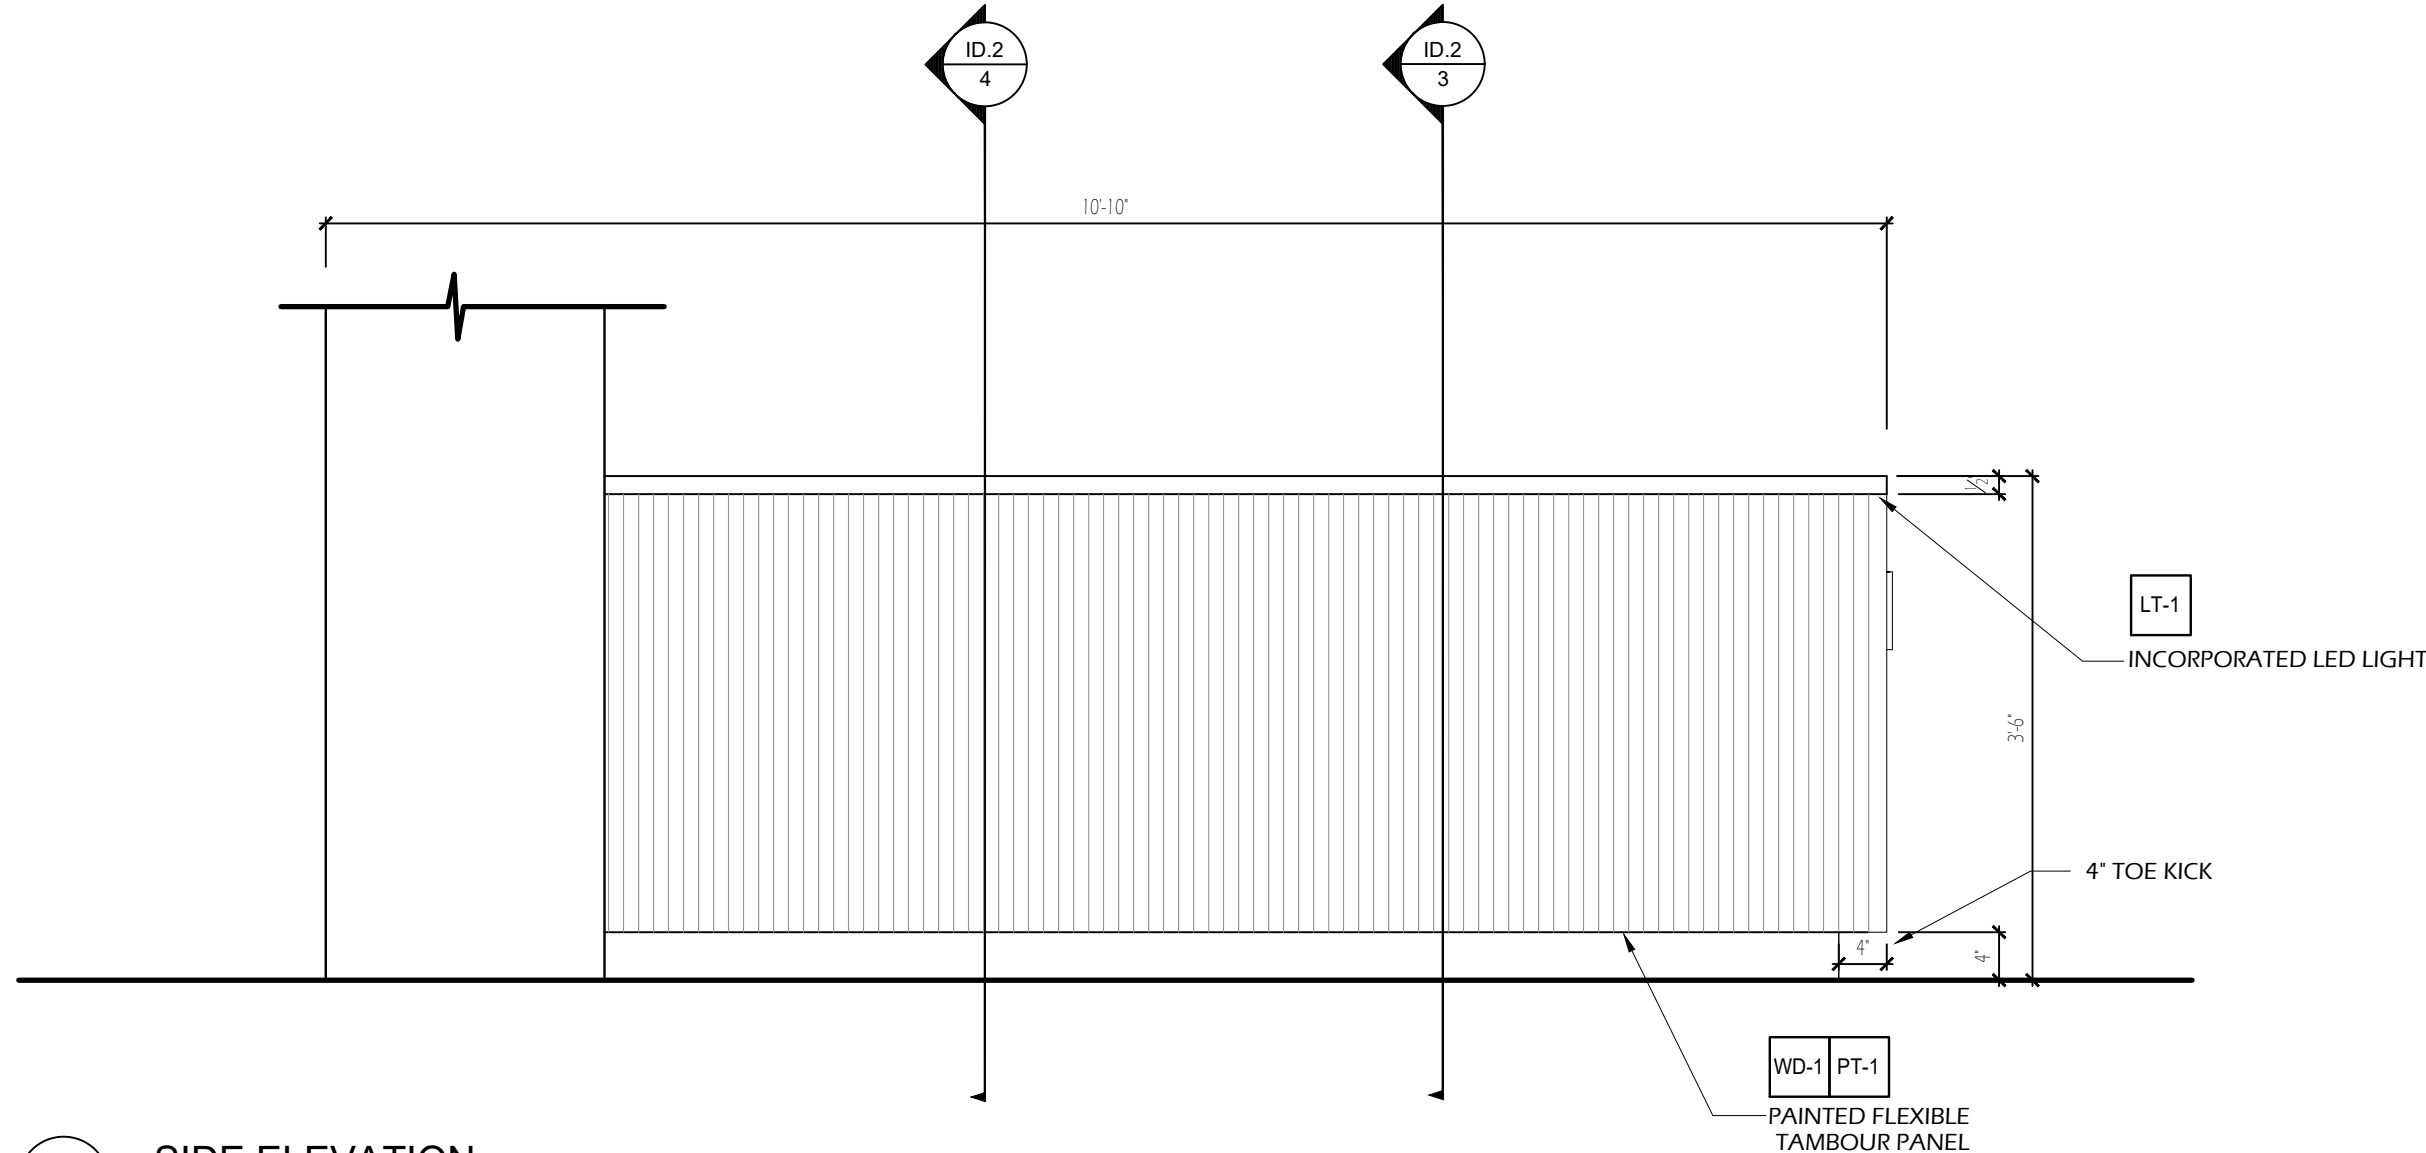


3 ID.1 SIDE ELEVATION
SCALE: 3/4" = 1'-0"

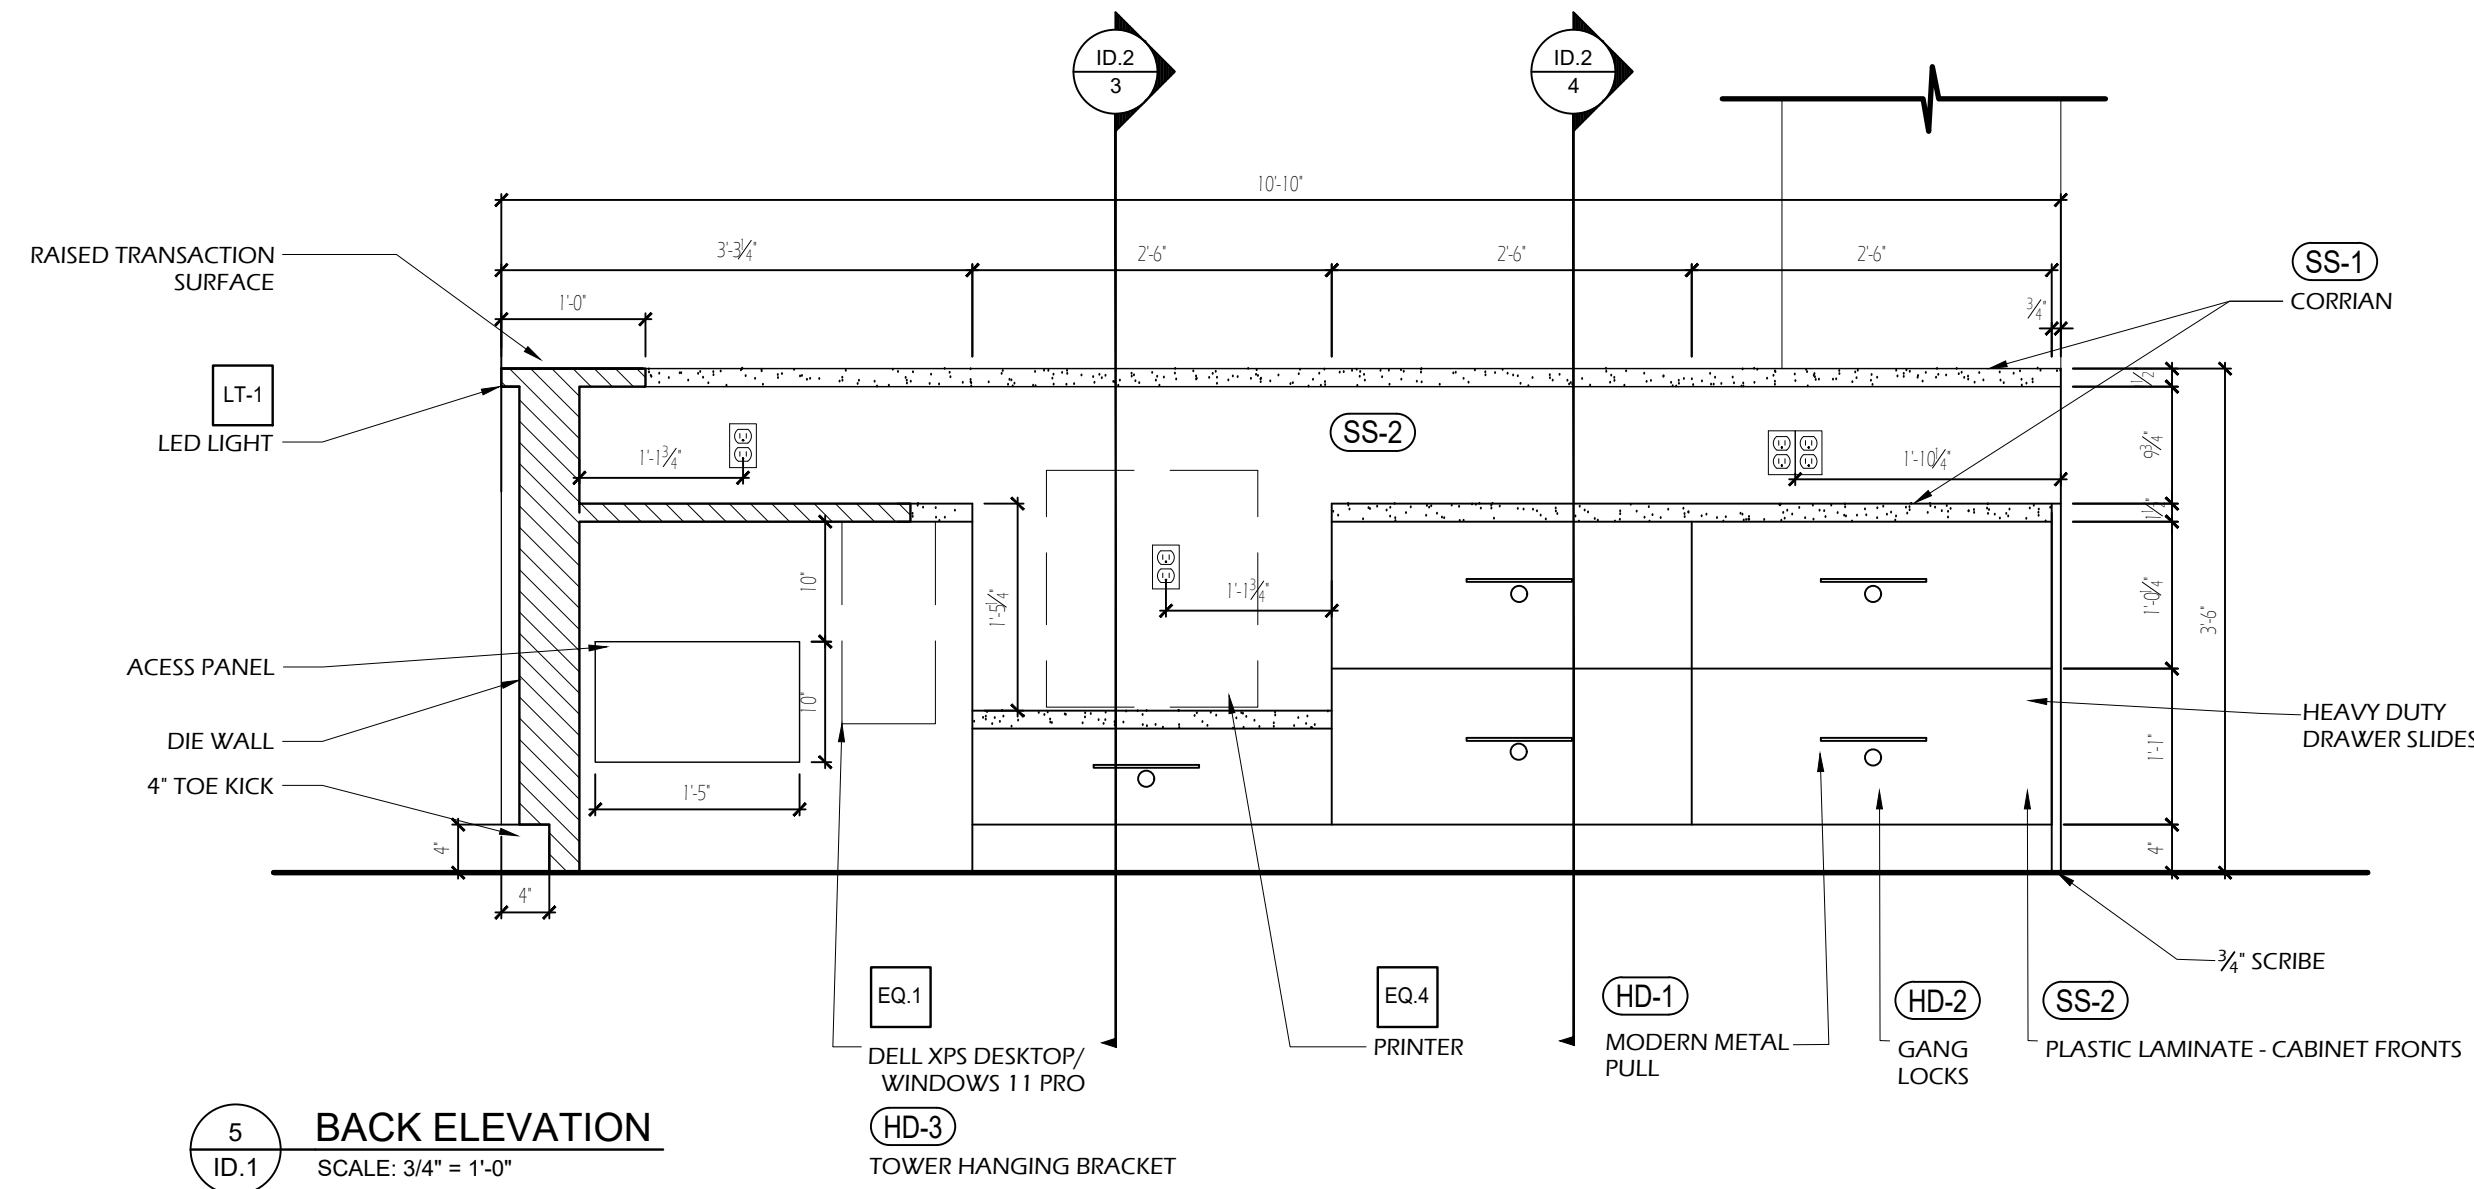


5 ID.1 BACK ELEVATION
SCALE: 3/4" = 1'-0"

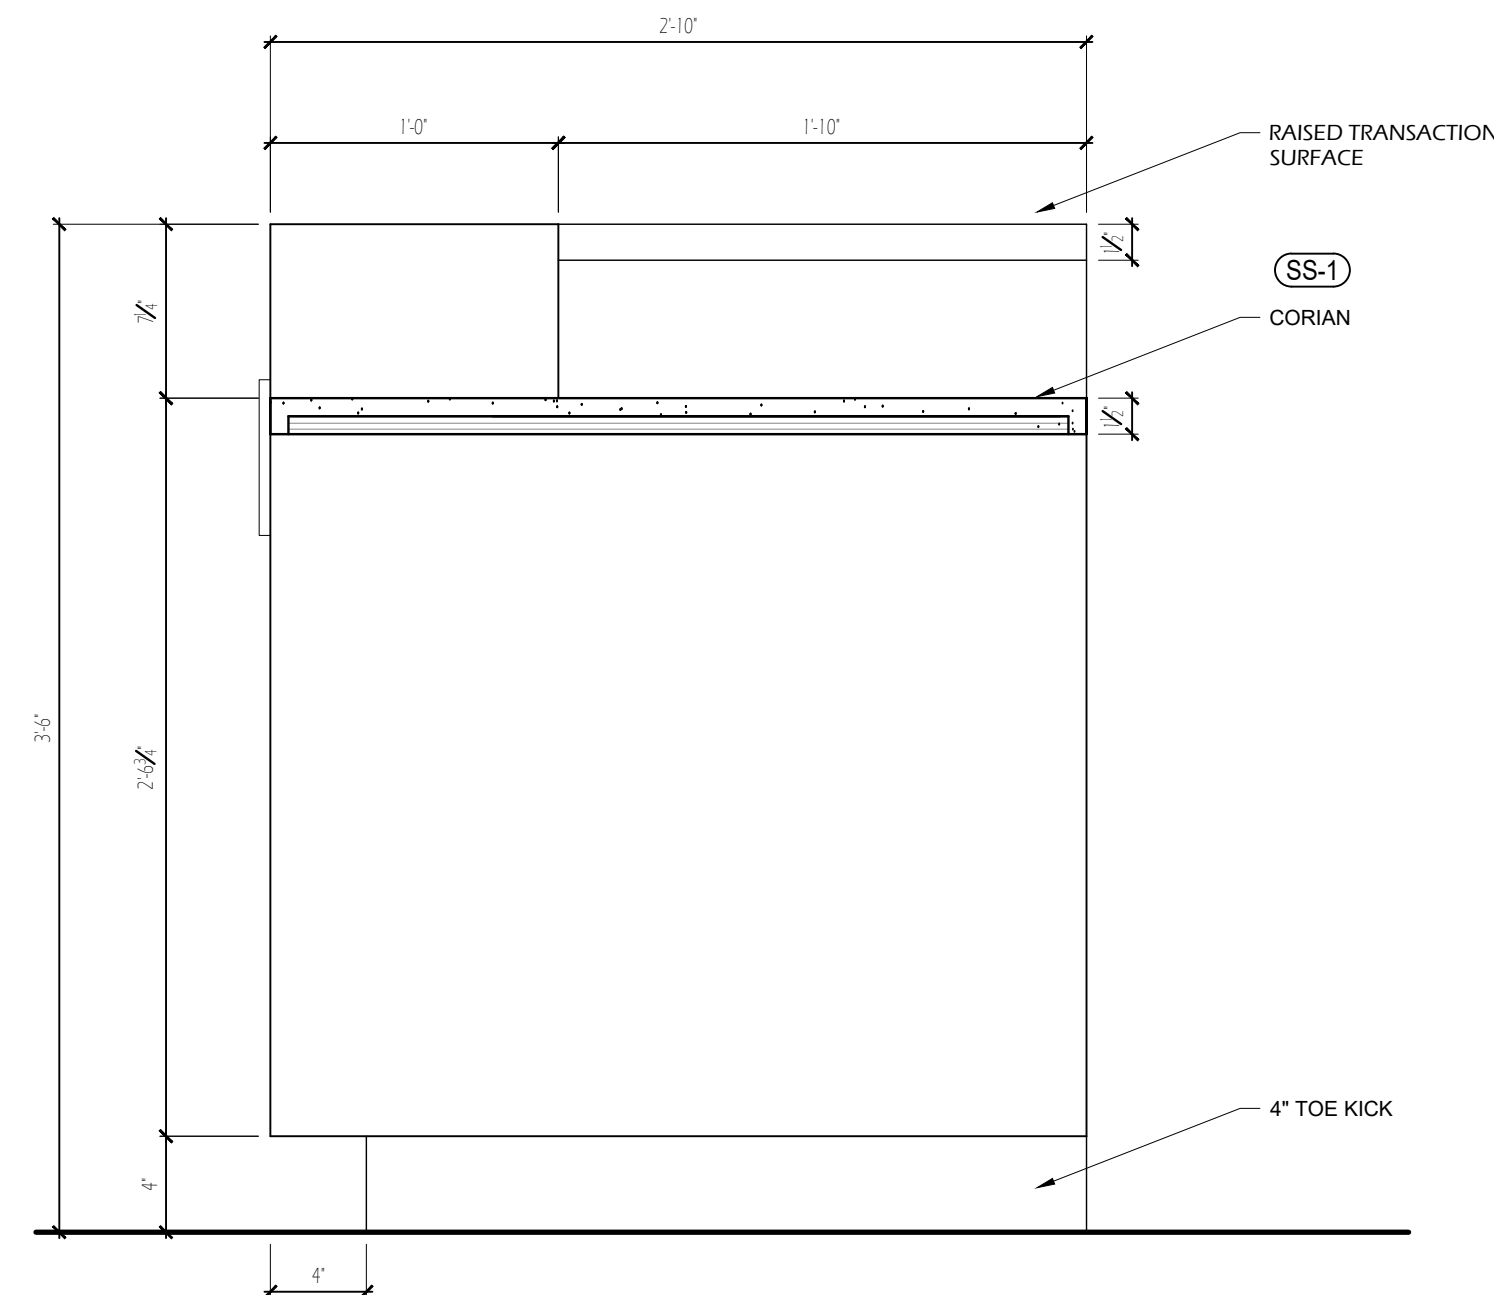


1 BARRIER FREE ACCESSIBILITY COUNTER SECTION
ID.2 SCALE: 1 1/2" = 1'-0"

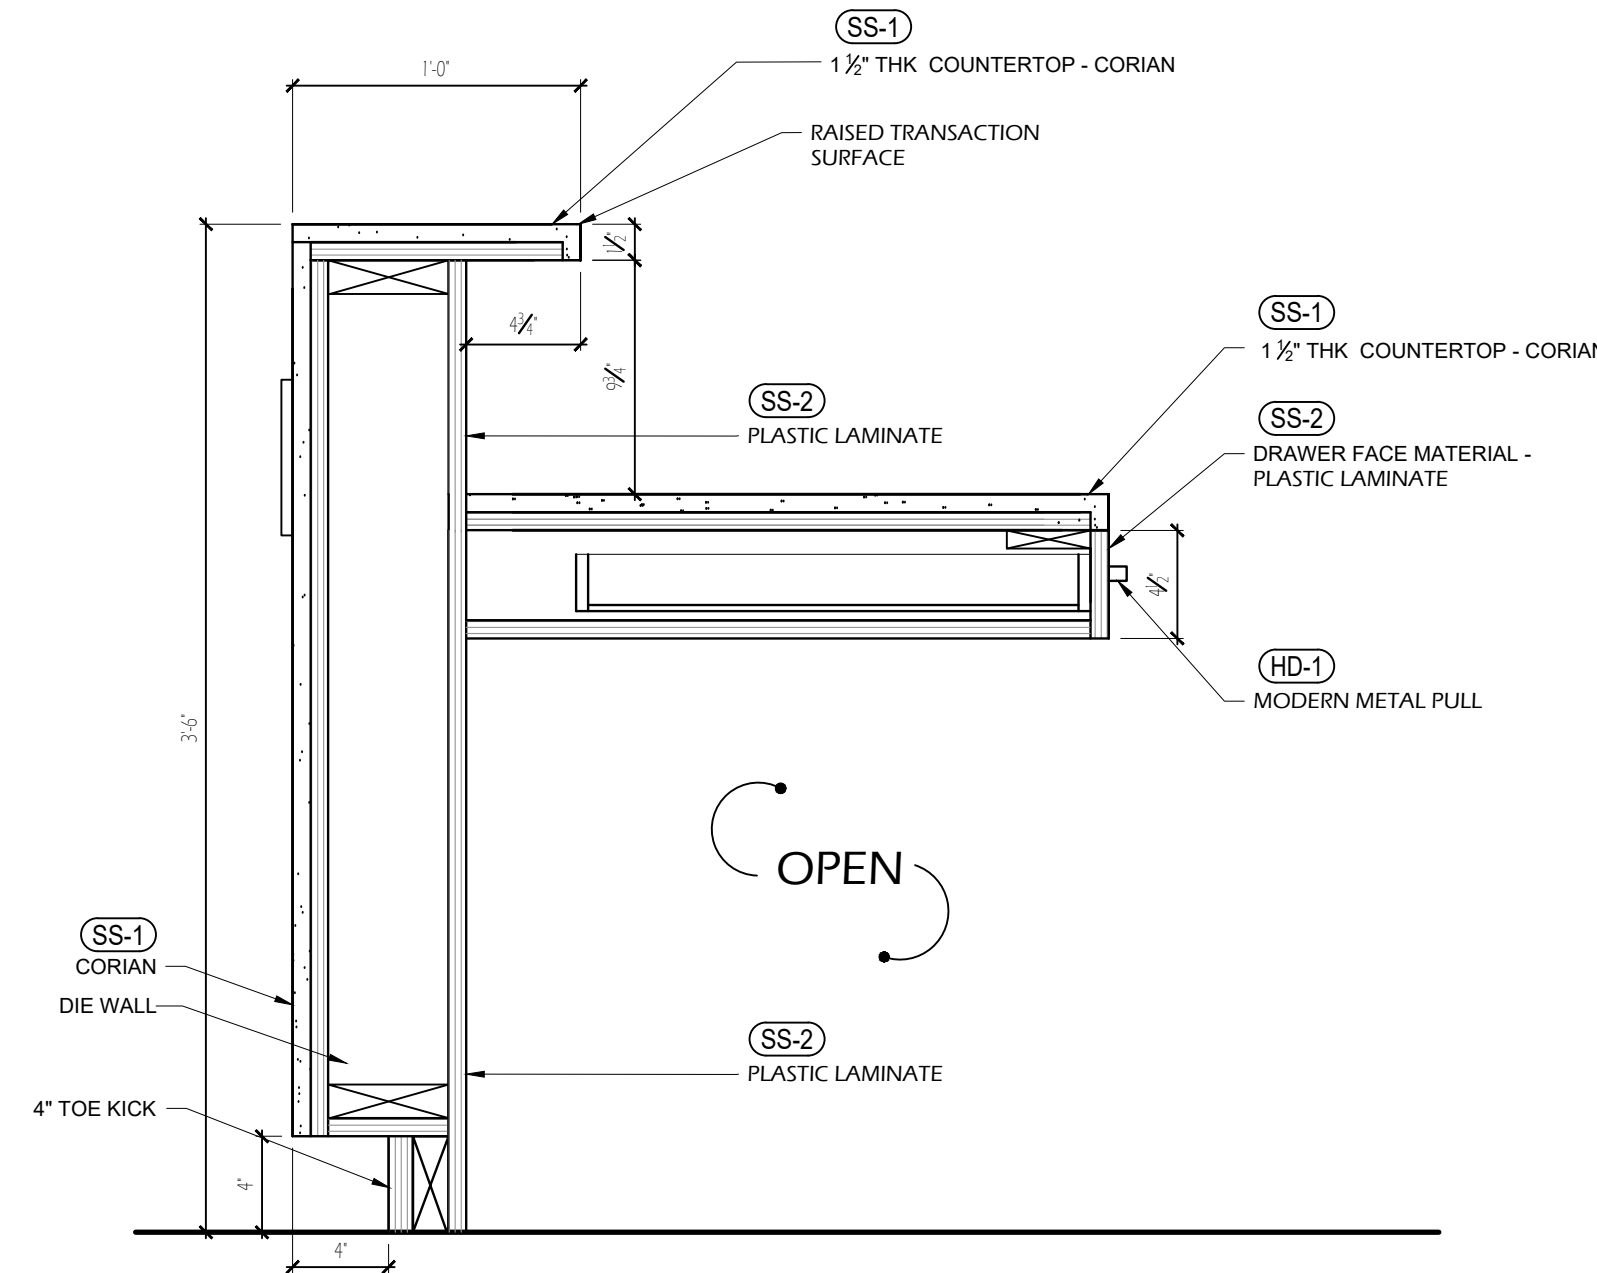

2 MAIN WORK SURFACE SECTION
ID.2 SCALE: 1 1/2" = 1'-0"

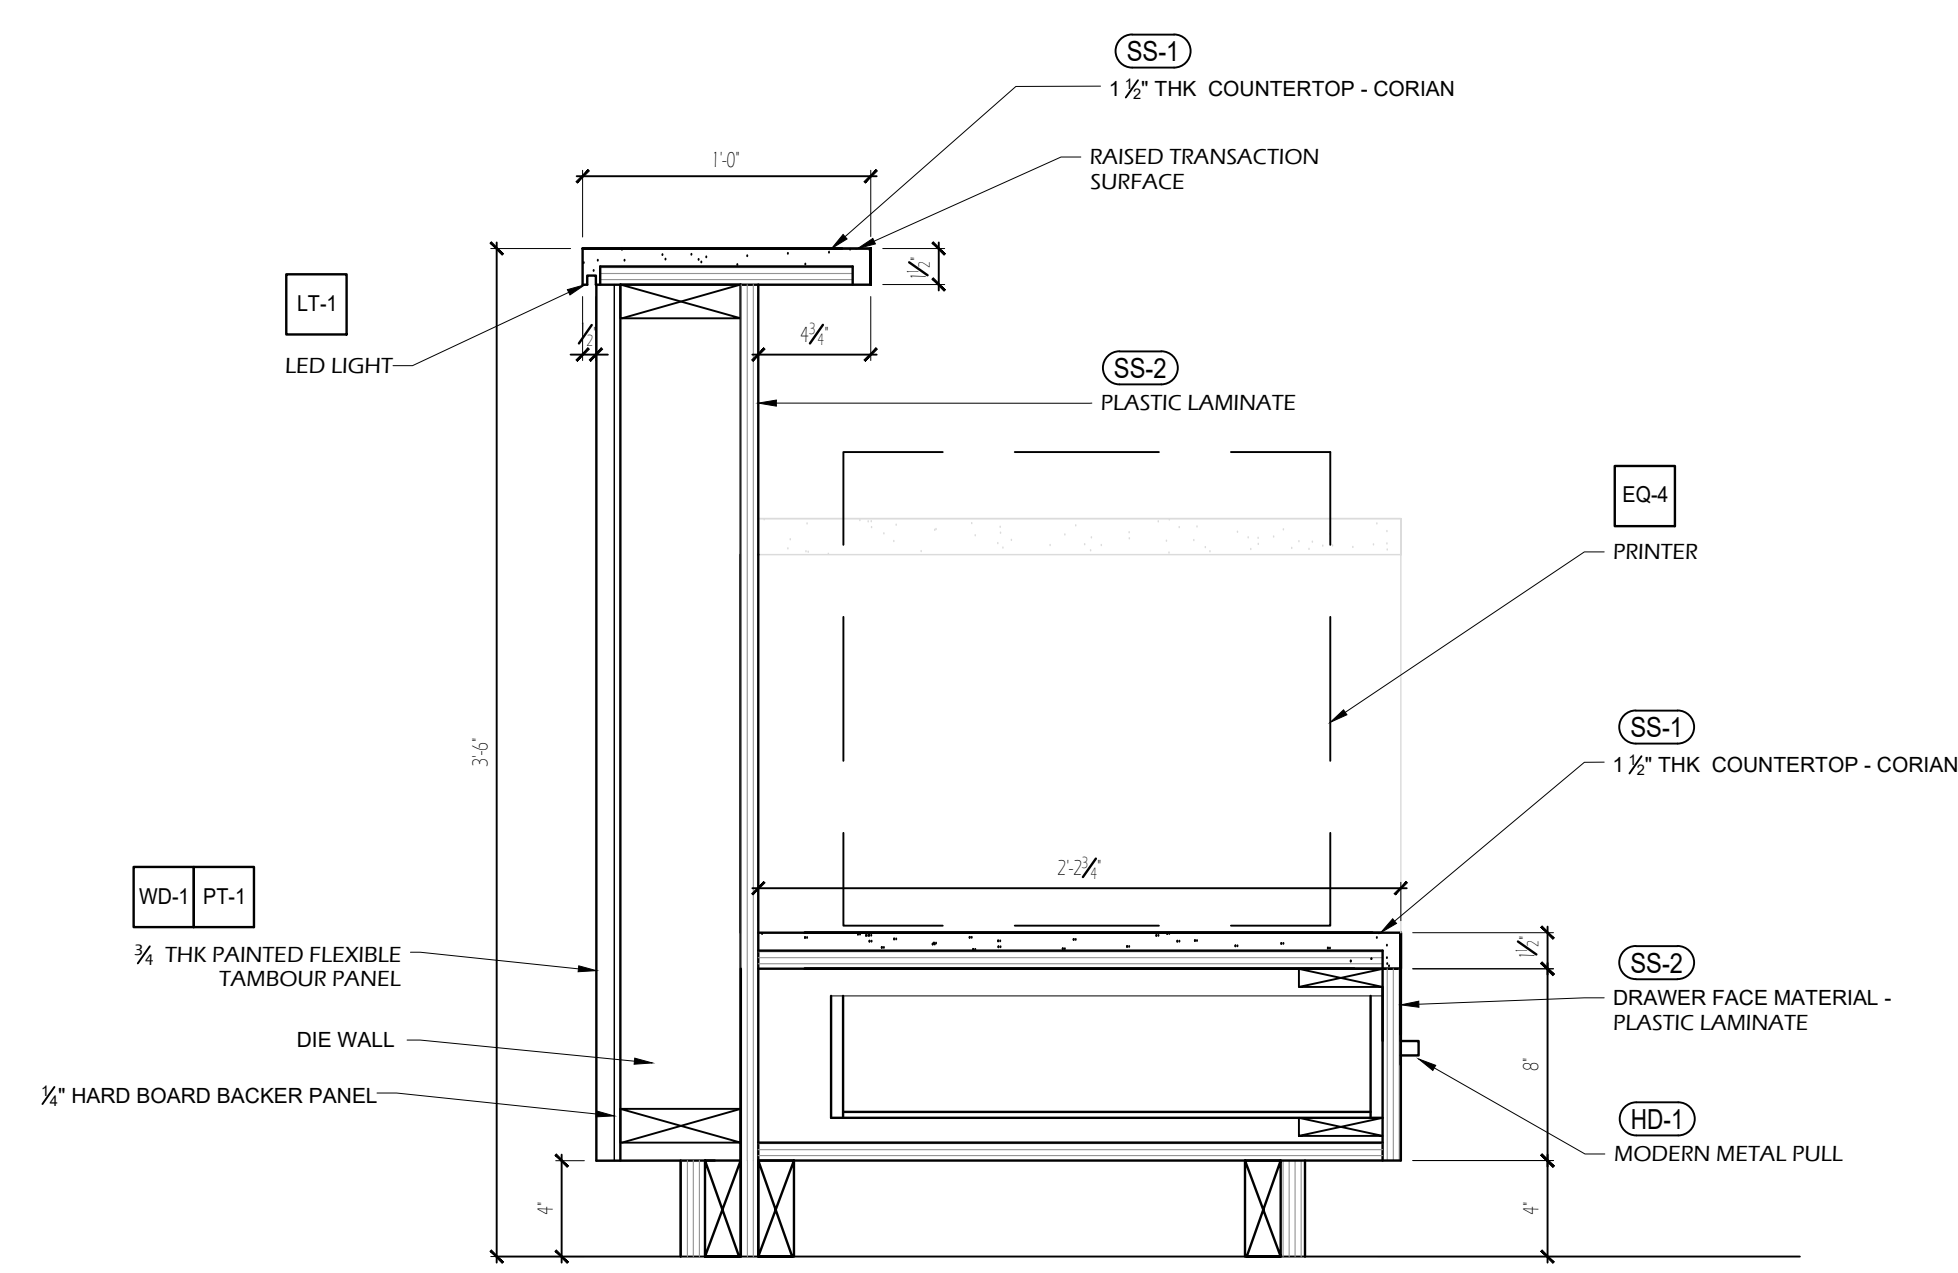

3 PRINTER SECTION
ID.2 SCALE: 1 1/2" = 1'-0"

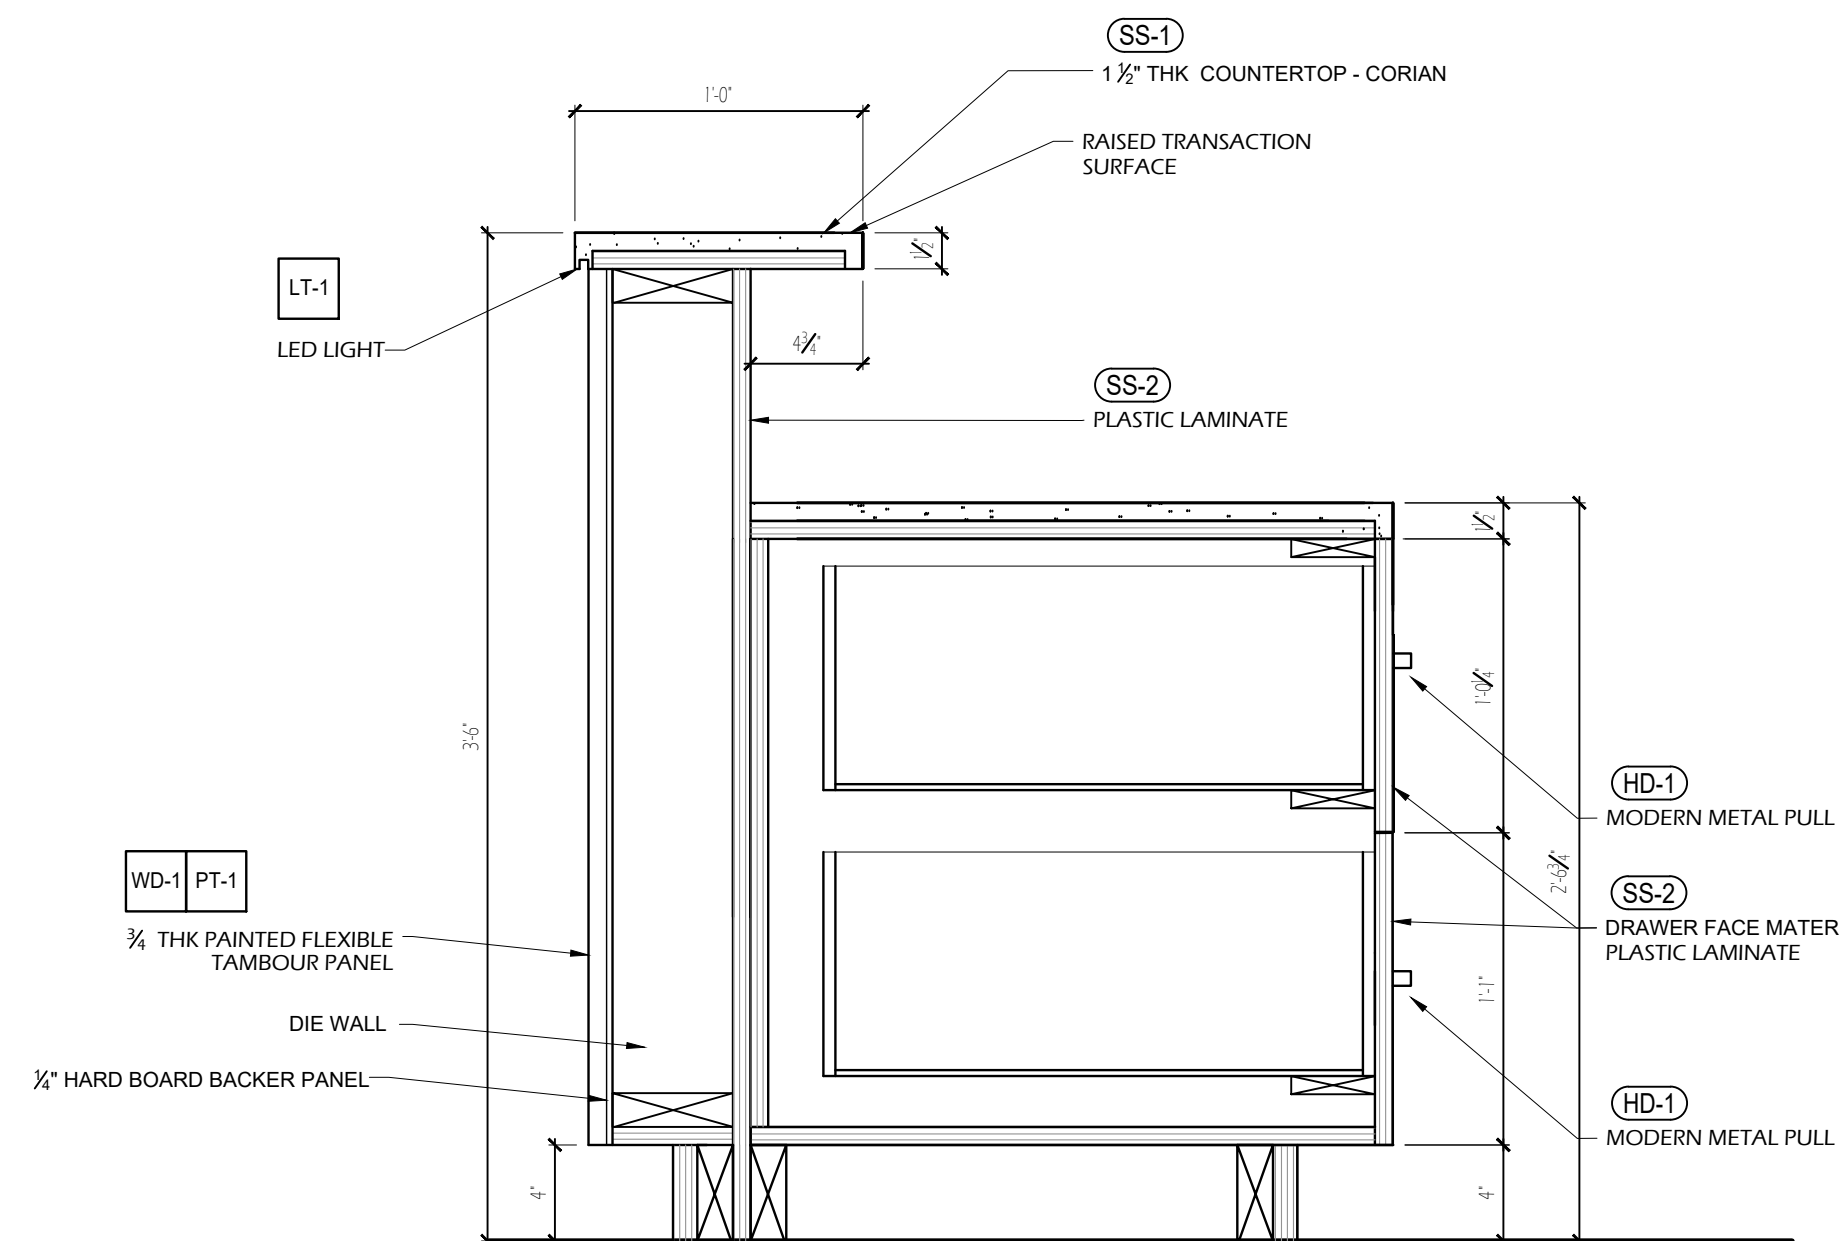

4 FILLING CABINET SECTION
ID.2 SCALE: 1 1/2" = 1'-0"

FINISHES SCHEDULE			
CODE	DESCRIPTION	CODE	DESCRIPTION
SS-1	MANUFACTURE: CORIAN SOLID SURFACE PRODUCT: CORIAN DESIGNER WHITE COLOR: WHITE FINISH: POLISHED DIMENSIONS: 1/2" x 2'-6" x 12'-0"	SS-2	MANUFACTURE: JEMICLAD PRODUCT: MALDEN GREEN - PLASTIC LAMINATE COLOR: WHITE CODE: JEM54110MLG COLOR: LIGHT GREEN FINISH: MATTE DIMENSIONS: 10'-0" x 4'-0" APPLICATION: DRAWER FRONTS / WHERE INDICATED IN DRAWINGS
WD-1	MANUFACTURE: ART FOR EVERYDAY PRODUCT: FLEXIBLE TAMBOUR PANEL CODE: FTP 307 FINISH: PRODUCT TO BE PAINTED IN PT-1 DIMENSIONS: 3/4" X 1 1/4"	PT-1	MANUFACTURE: SHERWIN WILLIAMS PRODUCT: ORGANIC GREEN - PAINT CODE: SW 6732 FINISH: GLOSSY LOCATION: TO PAINT WD-1

HARDWARE SCHEDULE			
CODE	DESCRIPTION	CODE	DESCRIPTION
HD-1	PULLS MANUFACTURE: RICHELIEU PRODUCT: MODERN METAL PULL CODE: 2288 COLOR: BRUSHED NICKEL DIMENSIONS: 8 5/16"	HD-4	GROMMETS MANUFACTURE: RICHELIEU PRODUCT: ROUND GROMMET CODE: 89030 COLOR: WHITE DIMENSIONS: 89MM DIAM.
HD-2	GANG LOCKS MANUFACTURE: RICHELIEU PRODUCT: ROD LOCK CODE: 1892201 COLOR: NICKEL DIMENSIONS: 25MM LOCATION: LATERAL FILING DRAWERS	HD-3	WIRE CHASE MANUFACTURE: RICHELIEU PRODUCT: WIRE MANAGEMENT MOLDING CODE: PF3430 COLOR: WHITE DIMENSIONS: 8" X 0.7" X 0.5"
HD-3	TOWER HANGING BRACKET MANUFACTURE: RICHELIEU PRODUCT: ECONO SLIDE & SWIVEL CPU HOLDER CODE: 50011090 COLOR: BLACK DIMENSIONS: 9.25" X 13.3" X 21.25"		

EQUIPMENT SCHEDULE			
CODE	DESCRIPTION	CODE	DESCRIPTION
EQ-1	DESKTOP MANUFACTURE: DELL PRODUCT: DELL XPS 8960 DESKTOP OPERATING SYSTEM: WINDOWS 11 CPU MODEL: CORE I7 COLOR: BLACK DIMENSIONS: 42.7 X 17.3 X 37.3 CM	EQ-3	TELEPHONE MANUFACTURE: YEALINK PRODUCT: PHONE VOIP SIP 2 POE TOUCH TFT LCD HD AUDIO MODEL: SIP-T48U TELEPHONE TYPE: CORDED COLOR: BLACK DIMENSIONS: 31.75 X 27.18 X 11.94 CM
EQ-2	MONITOR MANUFACTURE: DELL PRODUCT: DELL ULTRASHARP 27 MONITOR - U2724D DIMENSIONS: 27"	EQ-4	PRINTER MANUFACTURE: BROTHER PRODUCT: BROTHER MFC-L8690CDW PRINTER PRINTER TYPE: LASER COLOR: WHITE DIMENSIONS: 539H X 435W X 526D

LIGHTING SCHEDULE	
CODE	DESCRIPTION
LT-1	LED STRIP LIGHTING MANUFACTURE: ACCLAIM LIGHTING PRODUCT: FLEX ONE HO INTERIOR FINISH: COPPER STRIP WITH WHITE FINISH DIMENSIONS: MAXIMUM RUN LENGTH 16.4' (5M) - 1 SPOOL CRI 96.5, COLOR TEMPERATURE 3000K

GENERAL NOTES	
- GENERAL CONTRACTOR AND/OR SUB TRADES TO VERIFY ALL DIMENSIONS AND CONDITIONS AS SHOWN ON THESE DRAWINGS WITH ACTUAL EXISTING CONDITIONS. ANY DISCREPANCIES TO BE REPORTED TO THE INTERIOR DESIGNER PRIOR TO COMMENCEMENT OF INSTALLATION. ANY EXTRA RESULTING FROM A VISIT TO THE SITE WILL NOT BE ALLOWED. - CONTRACTOR AND/OR MILLWORKER MAY ONLY USE EQUAL ALTERNATIVE UPON RECEIVING INTERIOR DESIGNERS APPROVAL. - CONTRACTOR TO SUBMIT ALL WORKING AND SHOP DRAWINGS TO INTERIOR DESIGNER FOR APPROVAL. - CONTRACTOR TO REMOVE ALL DEBRIS FROM SITE. - PURCHASE AND INSTALLATION OF APPLIANCES ARE THE SOLE RESPONSIBILITY OF THE TENANT. - ALL ARCHITECTURAL WORK SHALL CONFORM TO AIA/CES/NAAB (LATEST EDITION) AND BE ENROLLED IN AIA/CES/NAAB. AFTER INSPECTION, ANY DEFECTS OR NON-COMFORMANCE SHALL BE THE SOLE RESPONSIBILITY OF THE MILLWORKER AND SHALL BE CORRECTED AT NO COST TO THE OWNER OR DESIGNER.	




ORBIT MEDIA 51
CALGARY, ALBERTA
402 11TH AVENUE SE, T2G 0Y4
ISSUE FOR PRICING

VIU STUDENT
ASSIGNMENT


DARINE A.
OFFICE CONSTRUCTION
ELEVATIONS/ASSIGNMENT3

DATE: NOV., 20, 2025
SCALE: AS INDICATED
SHEET:

ID.1

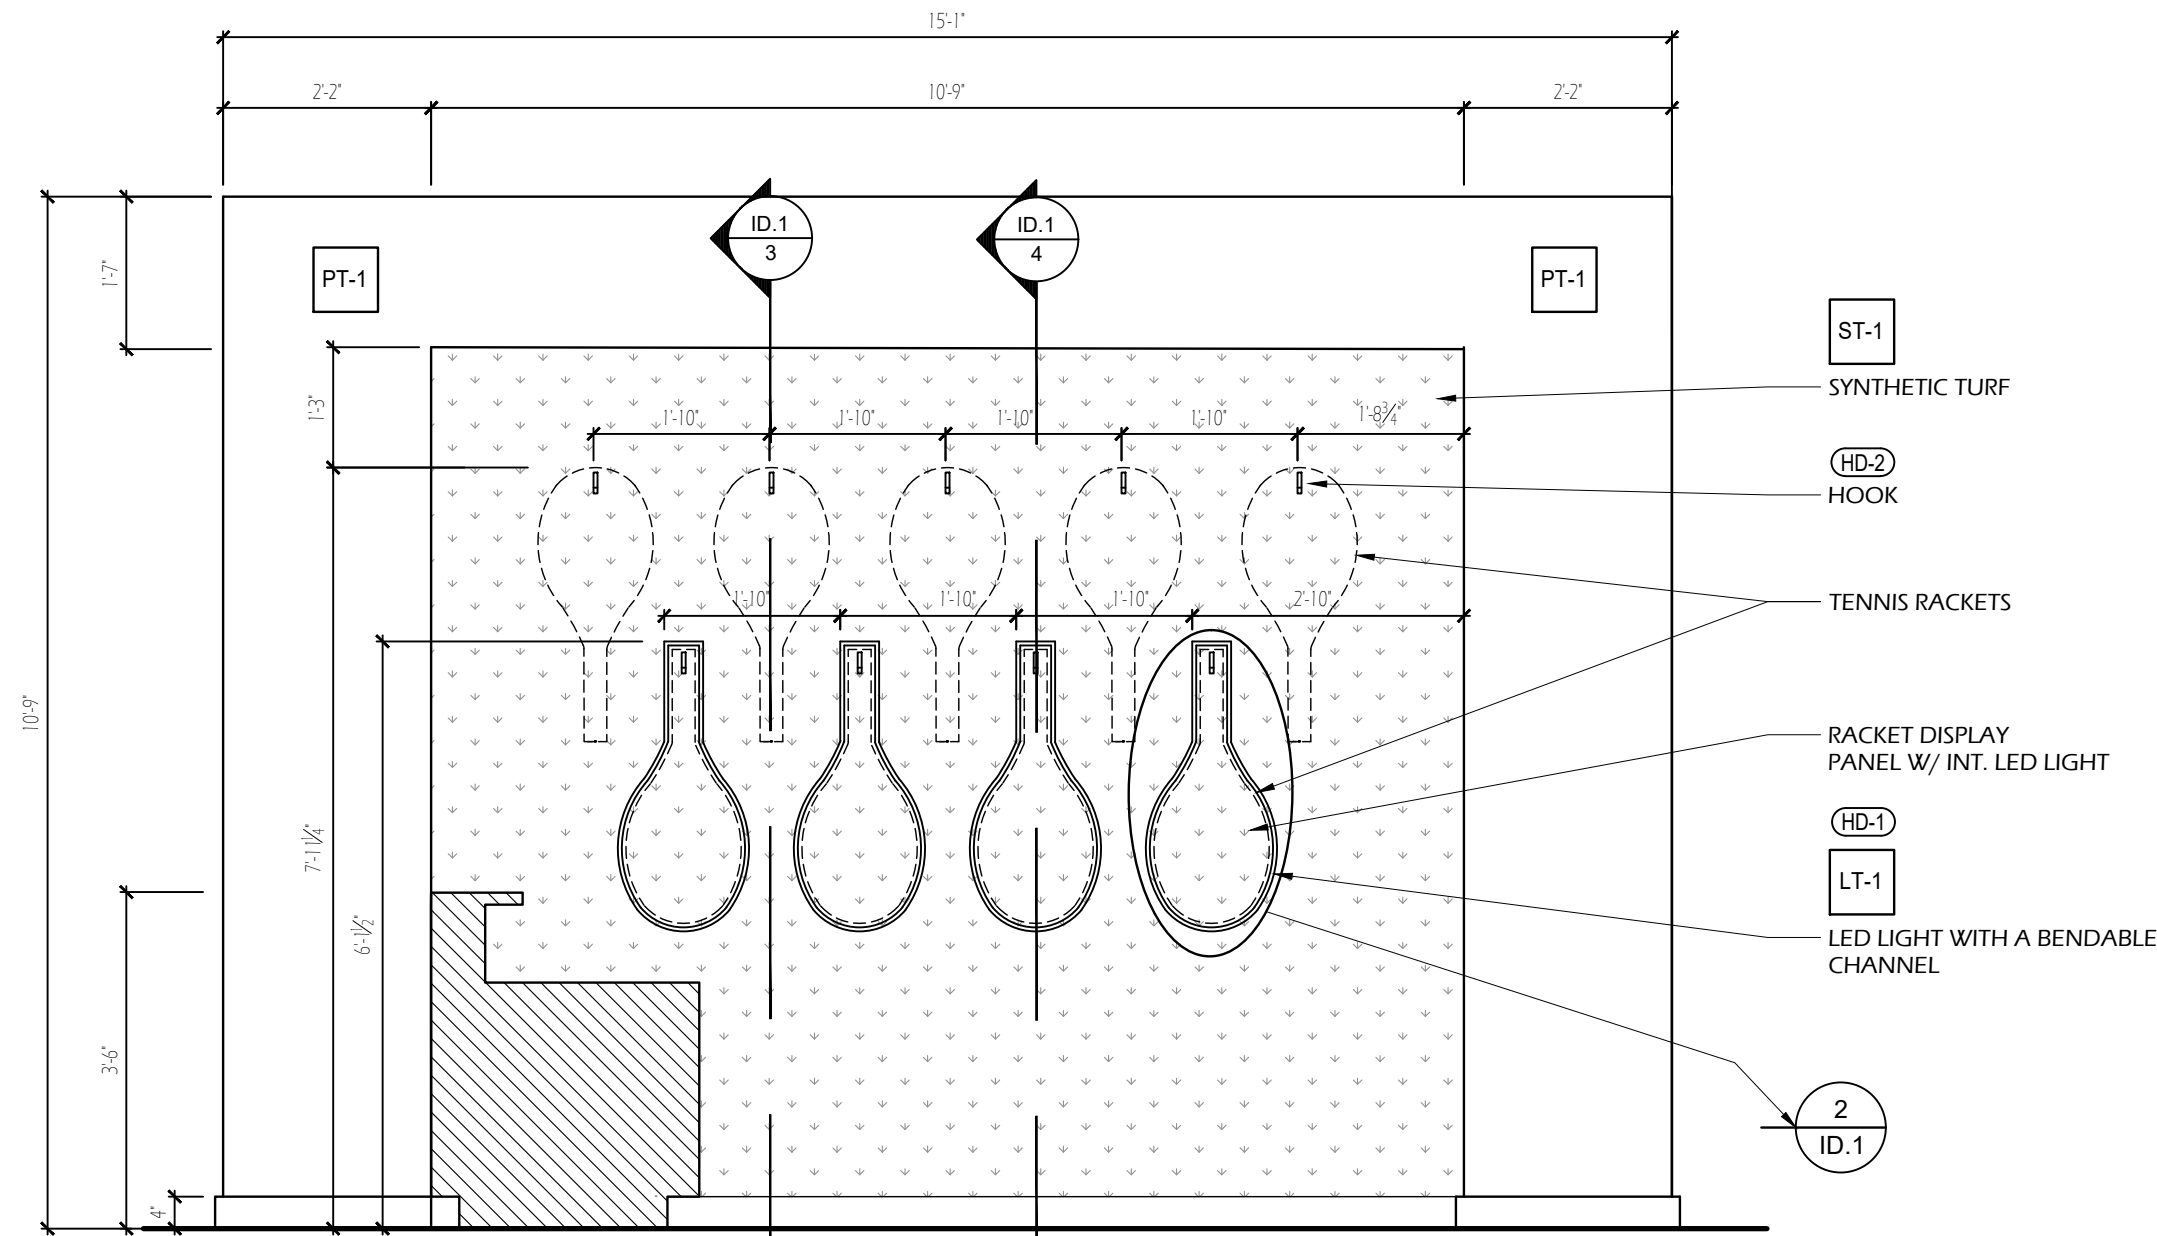

1 BACK FEATURE WALL ELEVATION
SCALE: 1/2" = 1'-0"

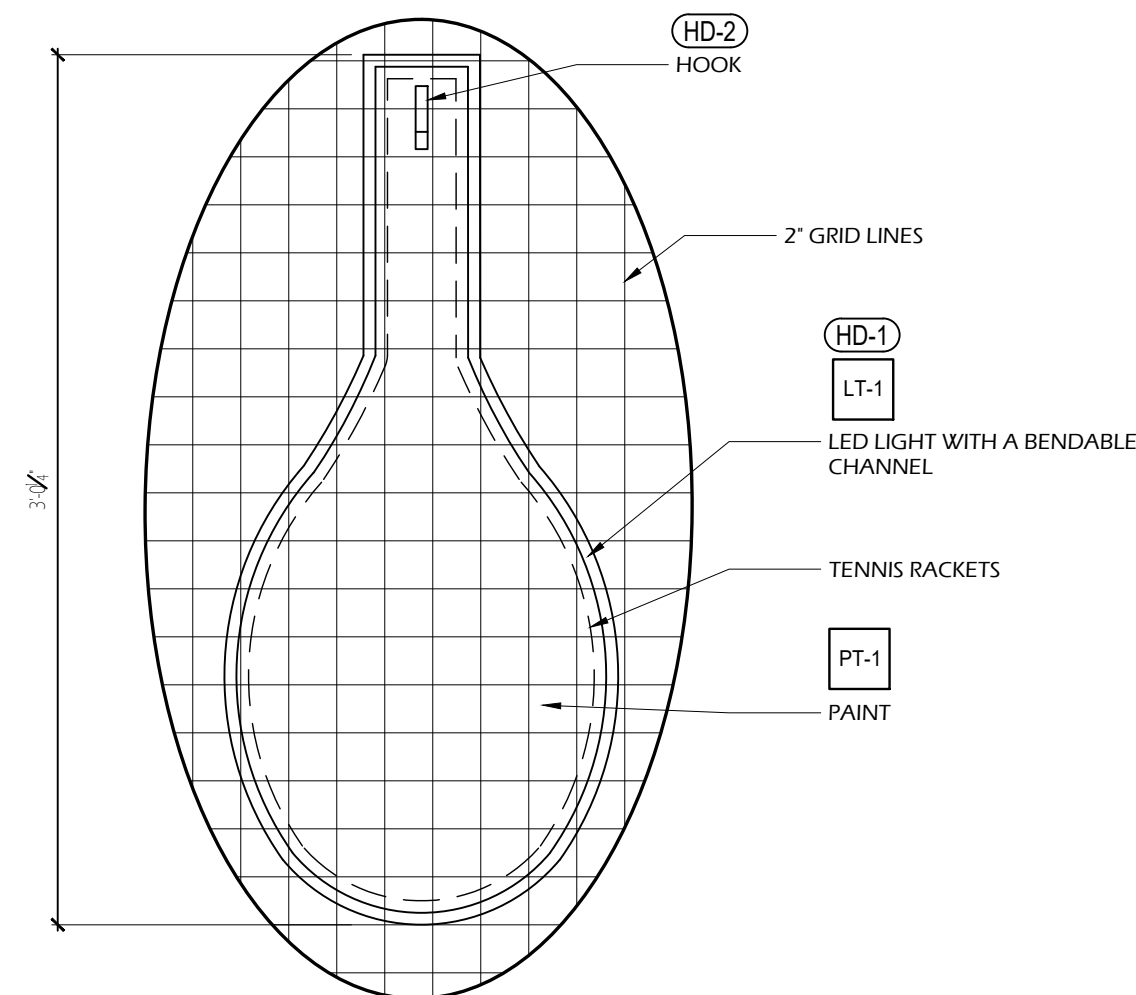


2 DETAIL - RACKET DISPLAY PANEL
SCALE: 1 1/2" = 1'-0"

FINISHES SCHEDULE			
CODE:	DESCRIPTION:	CODE:	DESCRIPTION:
PT-1	MANUFACTURE: SHERWIN WILLIAMS PRODUCT: EXTRA WHITE - PAINT CODE: SW 7006 FINISH: EGGSHELL LOCATION: ALL VISIBLE WALLS, BASEBOARDS AND RACKET DISPLAY PANELS	ST-1	MANUFACTURE: SYNTHETIC TURF CA. PRODUCT: AUTUMN FESCUE - SYNTHETIC TURF COLOR: FIELD/OLIVE ROLL WIDTH: 15' PILE HEIGHT 1 3/4"


LIGHTING SCHEDULE			
CODE:	DESCRIPTION:	CODE:	DESCRIPTION:
LT-1	LED STRIP LIGHTING MANUFACTURE: ACCLAIM LIGHTING PRODUCT: FLEX ONE HO INTERIOR FINISH: COPPER STRIP WITH WHITE FINISH DIMENSIONS: MAXIMUM RUN LENGTH 16.4' (5M) - 1 SPOOL CRI 90.5, COLOR TEMPERATURE 3000K	LT-2	PUCK LIGHT MANUFACTURE: LITELINE PRODUCT: SLM-PUCK3-90 FINISH: WHITE DIMENSIONS: 2 3/8" X 2 3/8" X 1.69" CRI 90, COLOR TEMPERATURE: 3000K

GENERAL NOTES			
- GENERAL CONTRACTOR AND/OR SUB TRADES TO VERIFY ALL DIMENSIONS AND CONDITIONS AS SHOWN ON THESE DRAWINGS WITH ACTUAL EXISTING CONDITIONS. ANY DISCREPANCIES TO BE REPORTED TO THE INTERIOR DESIGNER PRIOR TO COMMENCEMENT OF NSTALLATION. ANY EXTRA RESULTING FROM A VISIT TO THE SITE WILL NOT BE ALLOWED. - CONTRACTOR MAY ONLY USE EQUAL ALTERNATIVE UPON RECEIVING INTERIOR DESIGNERS APPROVAL - CONTRACTOR TO SUBMIT ALL WORKING AND SHOP DRAWINGS TO INTERIOR DESIGNER FOR APPROVAL - CONTRACTOR TO REMOVE ALL DEBRIS FROM SITE - PAINTING TO BE DONE IN ACCORDANCE WITH THE STANDARDS AND REQUIREMENTS OF CANADIAN PAINTING CONTRACTORS ASSOCIATION AND MASTER PAINTERS ASSOCIATION OF BC - ALL DRYWALL TO BE TREATED AND SEALED ACCORDINGLY FOR WALL FINISHES - ALL DRYWALL TO BE PAINTED UNLESS OTHERWISE NOTED: 1 COAT SEALER, 2 COATS LATEX (OR AS SPECIFIED)- COLOURS AS SPECIFIED - PAINTING CONTRACTOR TO APPLY PAINT AS PER MANUFACTURERS SUGGESTED MANUFACTURING METHODS - ALL WALLS AND BASEBOARDS TO BE PT-1 FINISH UNLESS OTHERWISE NOTED - TURF SEAMS TO BE SEALED			

HARDWARE SCHEDULE			
CODE:	DESCRIPTION:	CODE:	DESCRIPTION:
HD-1	MANUFACTURE: LEDBE PRODUCT: BENDABLE LED LIGHT CHANNEL CODE: 2422-LR COLOR: SILVER DIMENSIONS: CUSTOM LENGTH, 8.6MM INNER WIDTH LOCATION: TENNIS RACKET DISPLAY PANEL	HD-2	HOOKS MANUFACTURE: CANADIAN BUILDERS HARDWARE INC. PRODUCT: CHARLIE SINGLE HOOK CODE: CBH 62 COLOR: SATIN STAINLESS STEEL DIMENSIONS: 2 3/8" X 1/2" THK X 1.69"

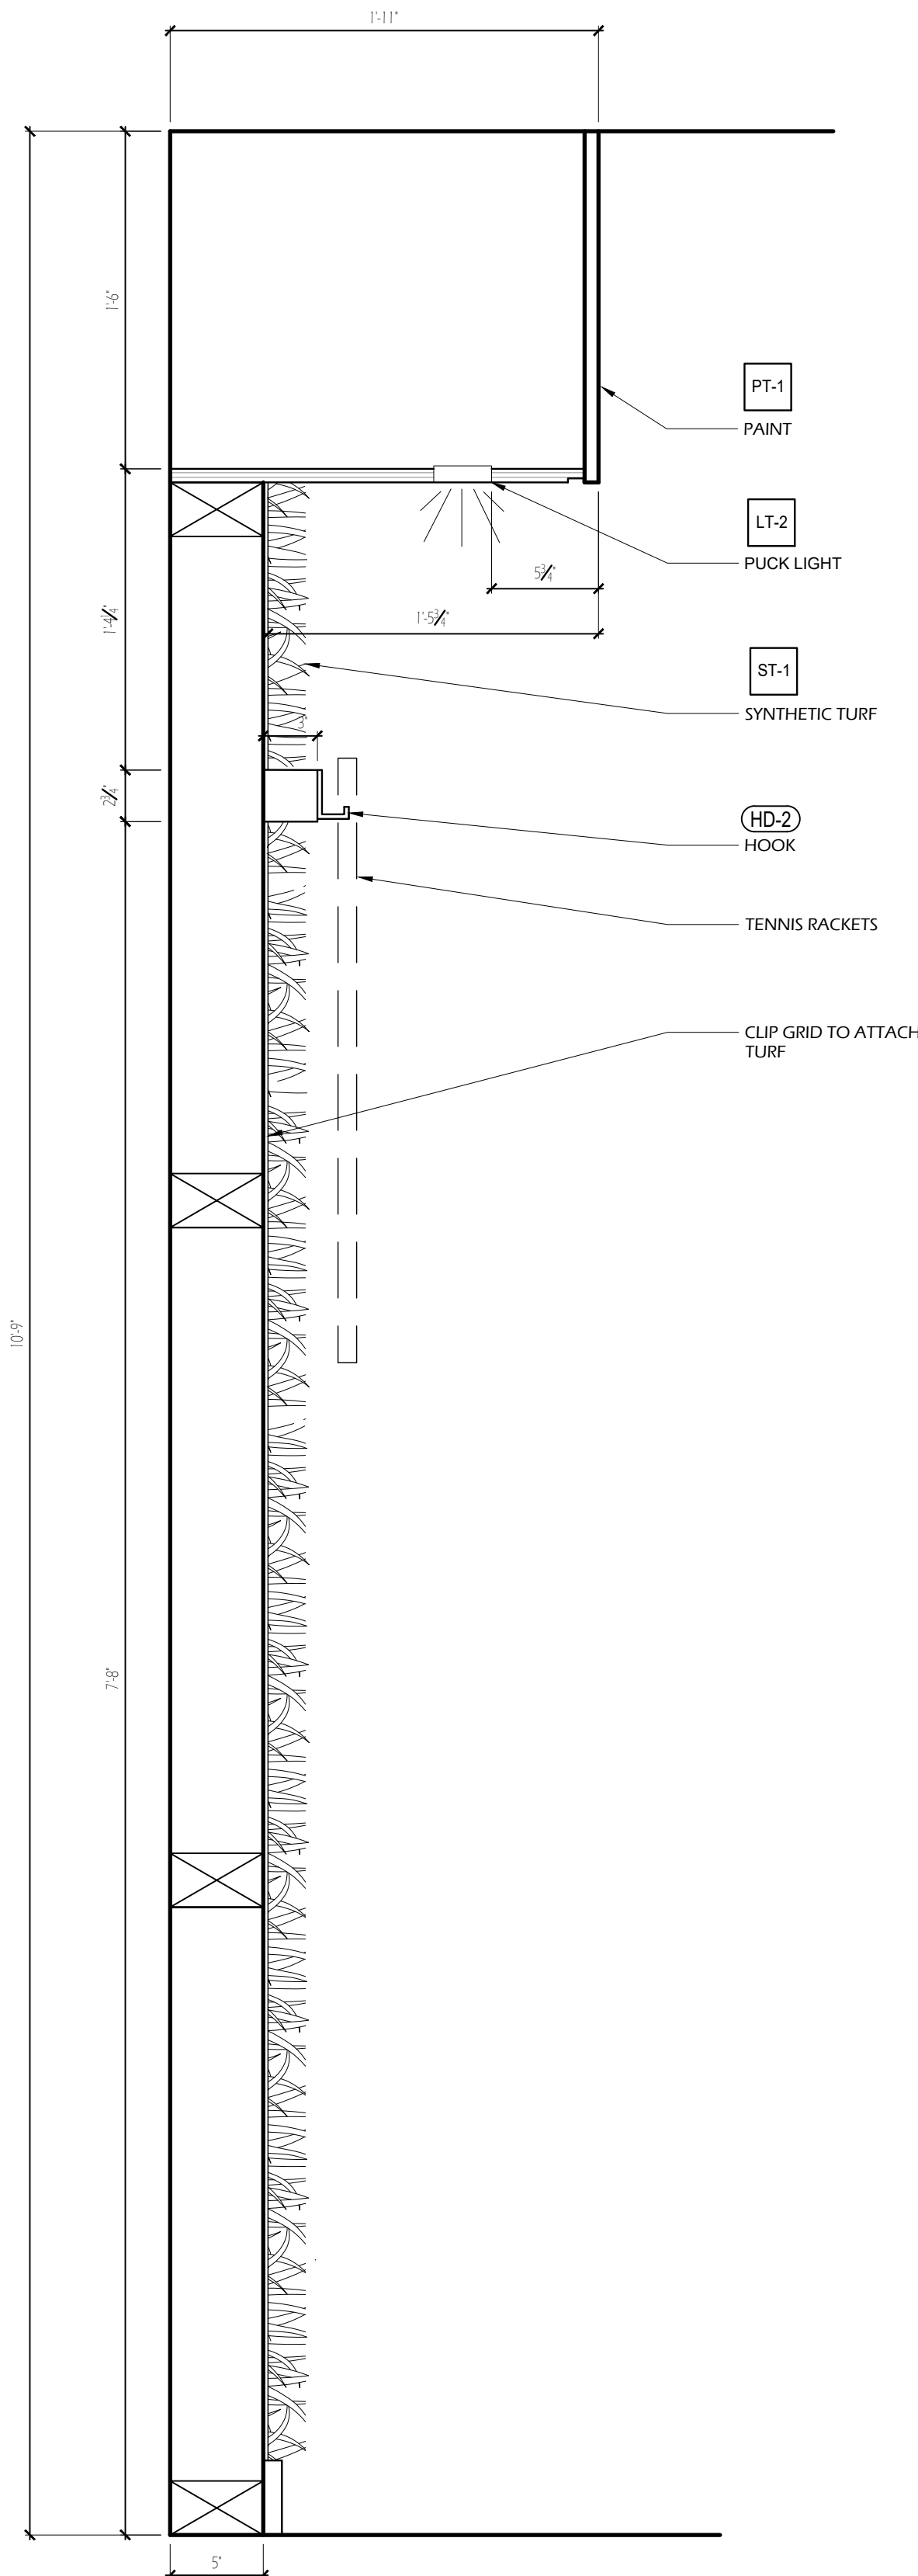

3 HANGING RACKET SECTION
SCALE: 1 1/2" = 1'-0"

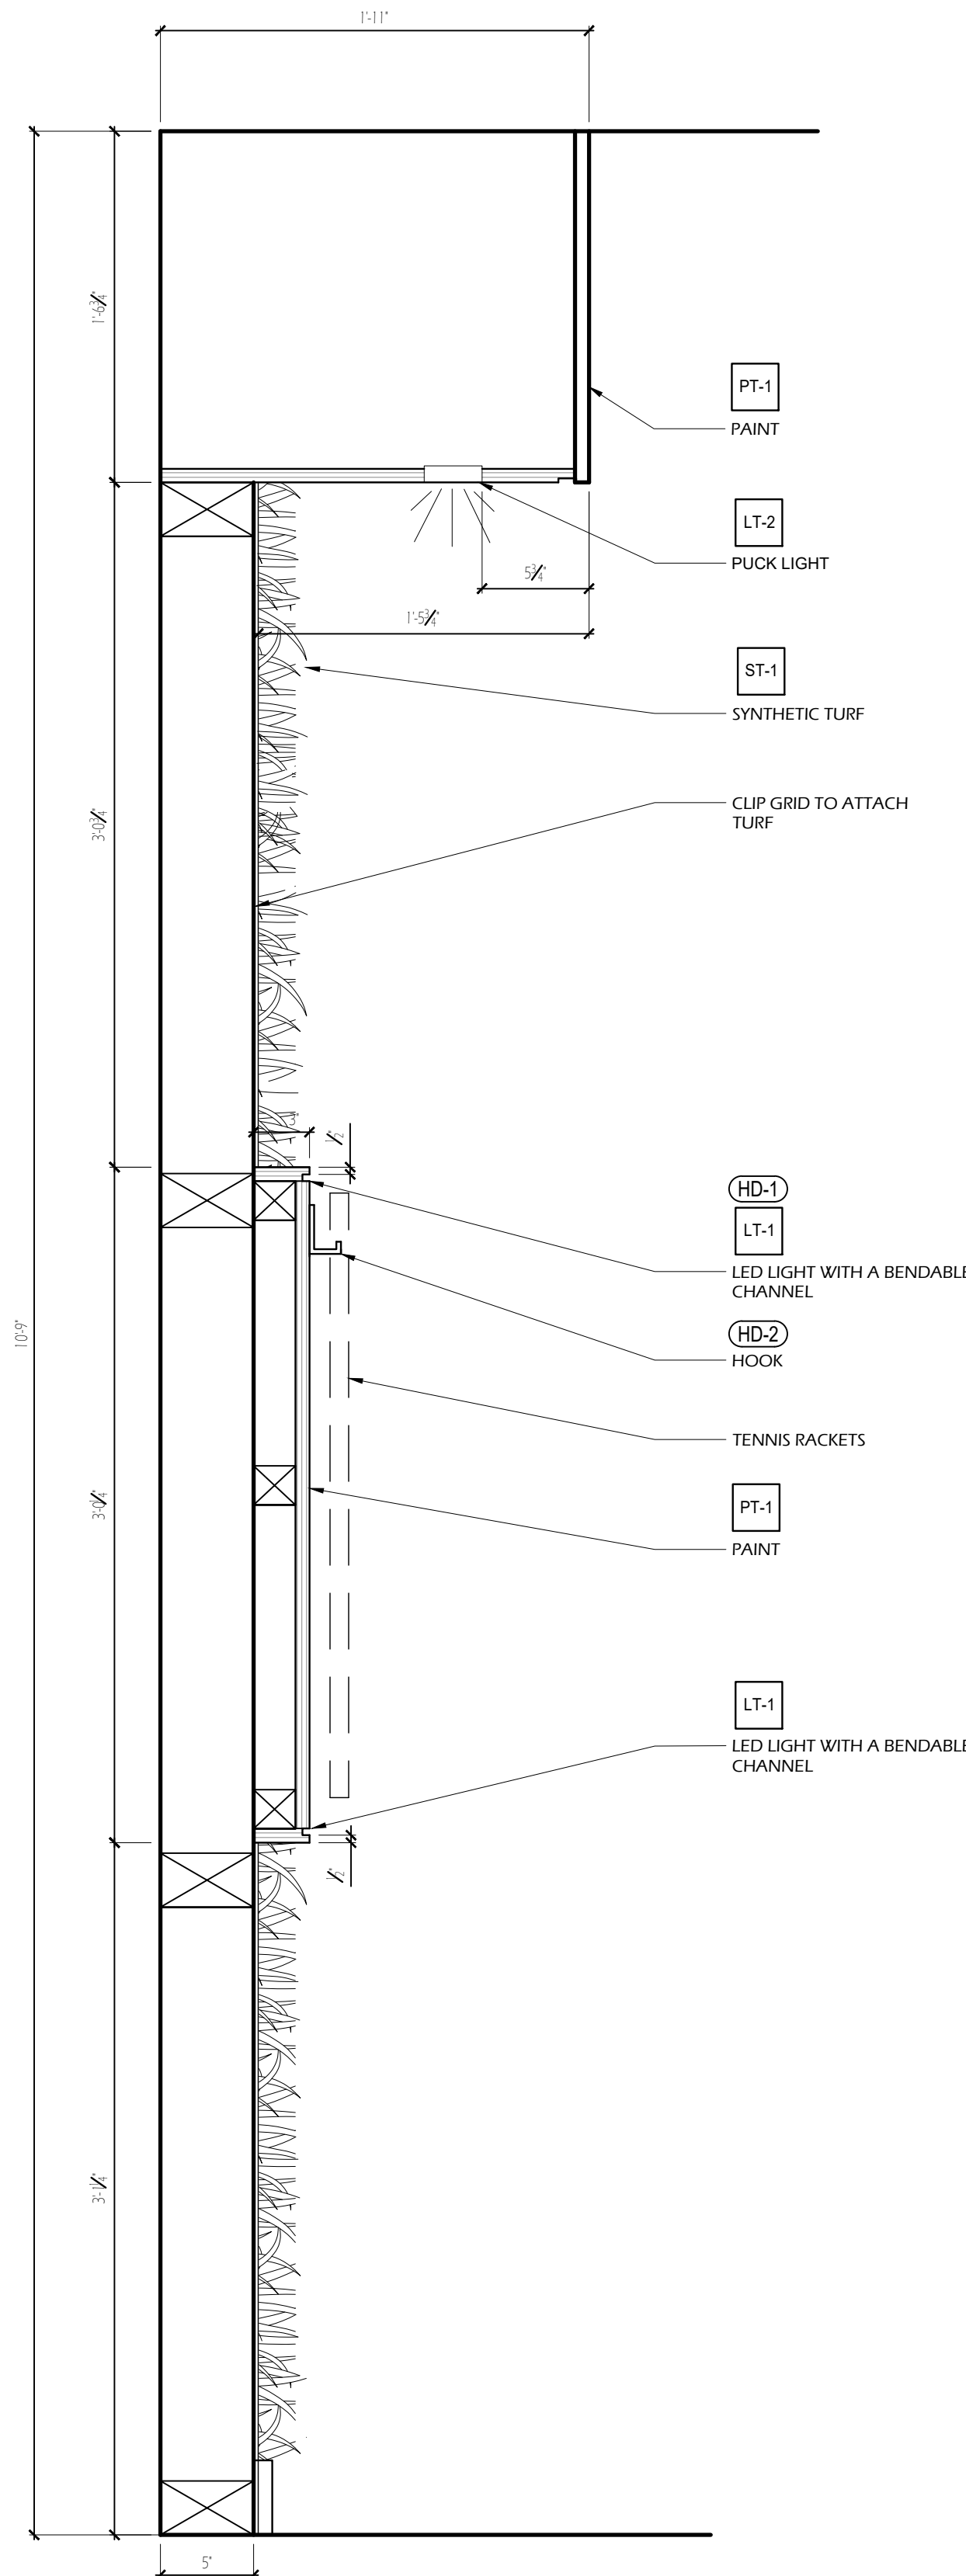

4 RACKET DISPLAY PANEL SECTION
SCALE: 1 1/2" = 1'-0"