




1
ID.1
IPLIKTEN YUVA LEVEL 1 FLOOR PLAN
SCALE: 1/8" = 1'-0"

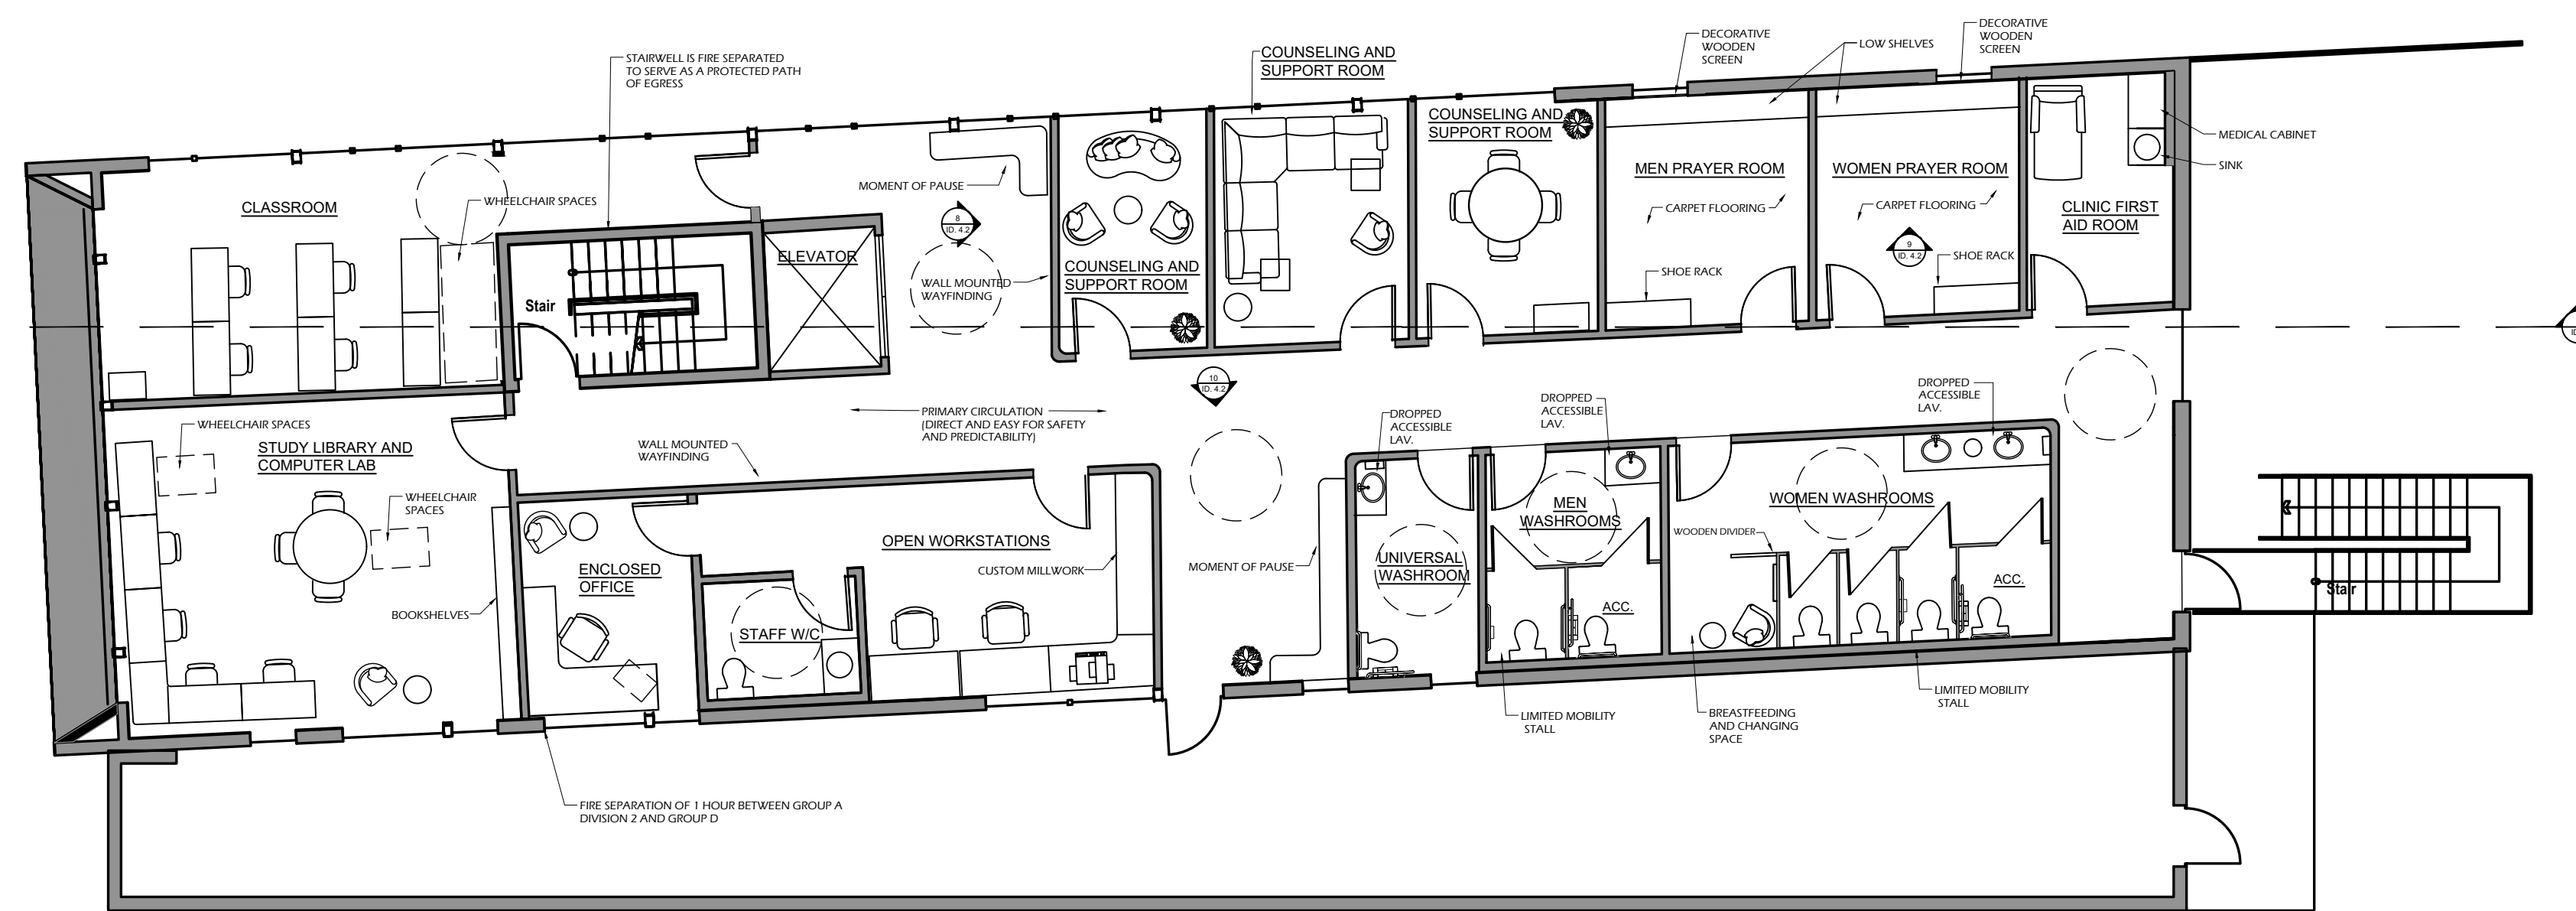

2
ID.1
IPLIKTEN YUVA LEVEL 2 FLOOR PLAN
SCALE: 1/8" = 1'-0"

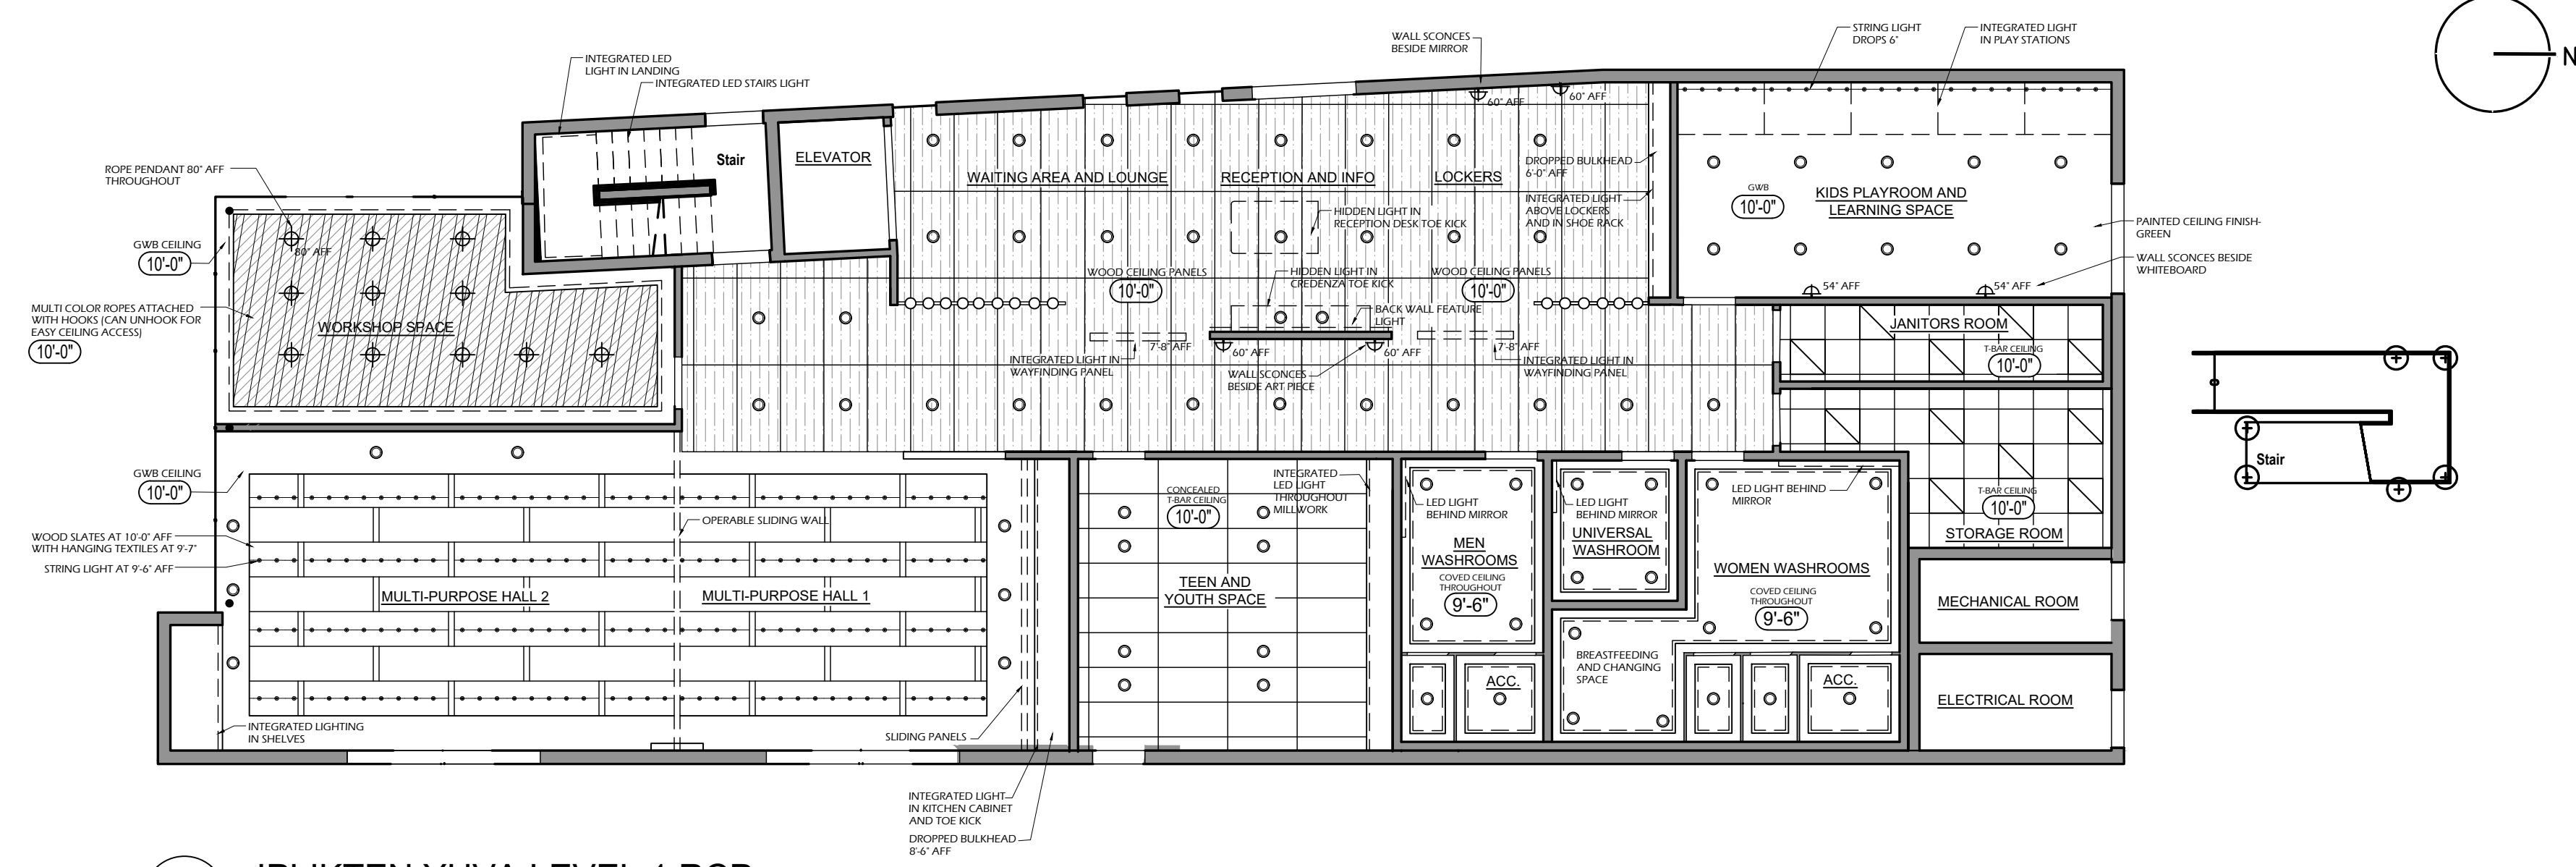


1 İPLIKTEN YUVA LEVEL 1 RCP
ID.2 SCALE: 1/8" = 1'-0"

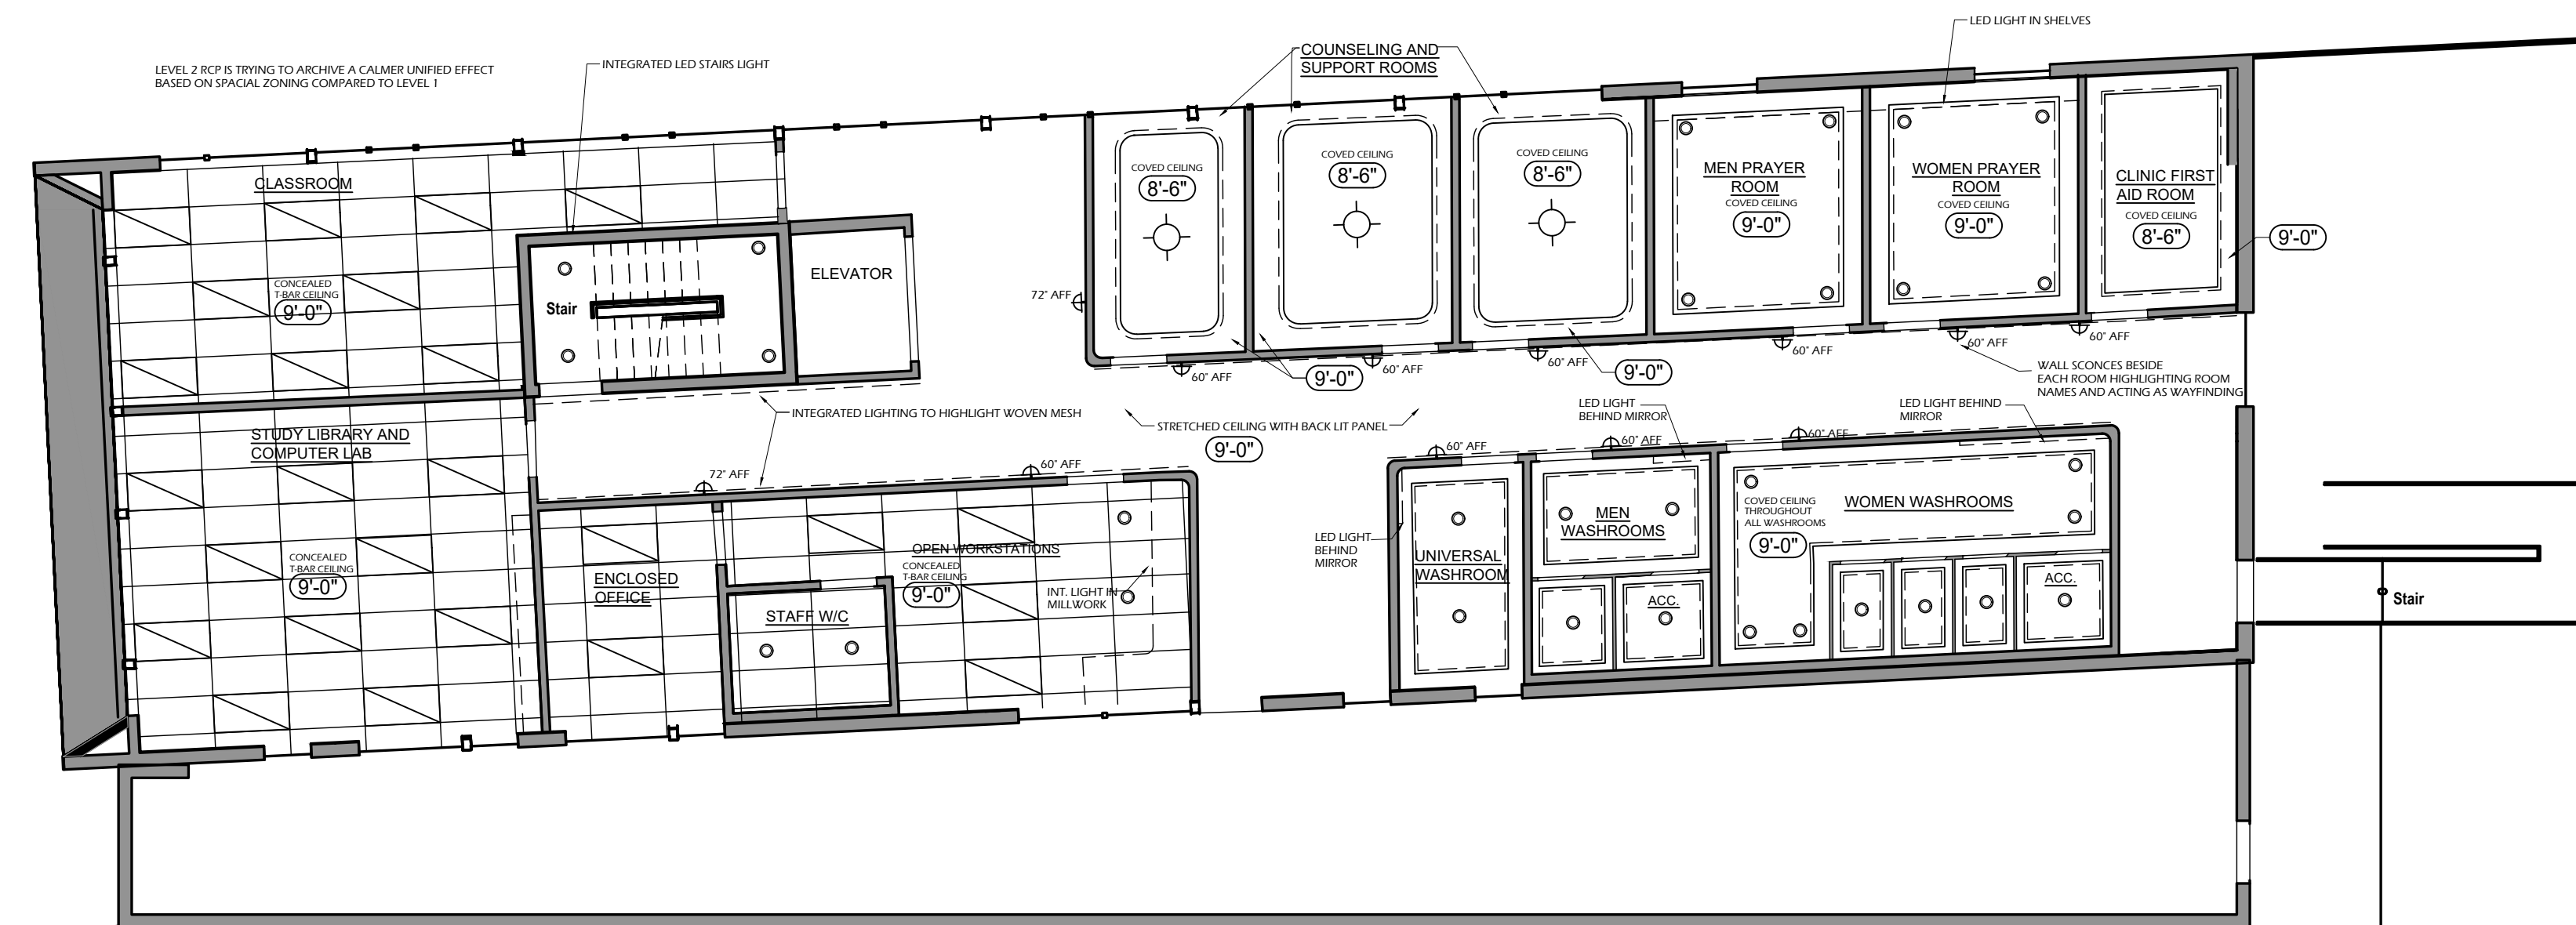


2 İPLIKTEN YUVA LEVEL 2 RCP
ID.2 SCALE: 1/8" = 1'-0"


LIGHTING LEGEND									
SYMBOL	CODE/S	TYPE	SYMBOL	CODE/S	TYPE	SYMBOL	CODE/S	TYPE	
LT1	LT2	HIDDEN AND INTEGRATED LIGHT	LT6	WALL SCONCES	LT9	2X4 TROFFER LIGHT	LT10	FLUSH MOUNTS	GENERAL NOTE: ALL BASEBOARD INCLUDES INTEGRATED LIGHTING
LT3	LT4		LT7		INDIRECT RECESSED DOWN LIGHT				
LT5	PENDANT FIXTURES		LT8		2X2 TROFFER LIGHT				

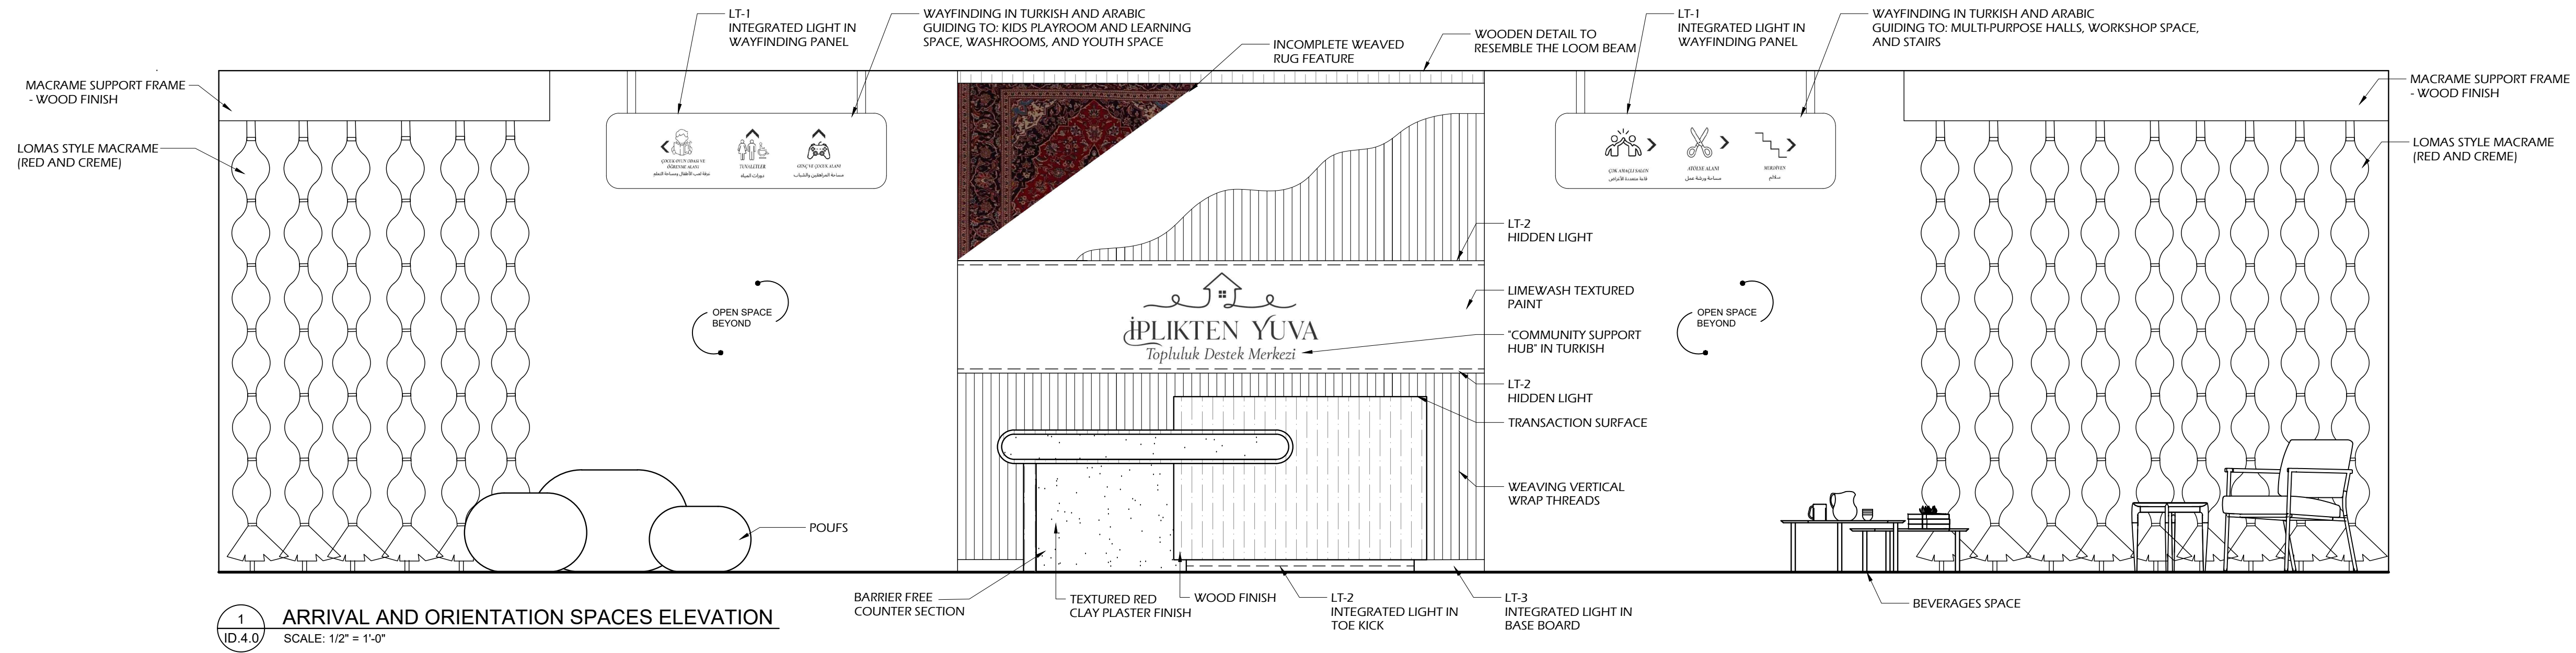


1 ARRIVAL AND ORIENTATION SPACES ELEVATION
ID.4.0 SCALE: 1/2" = 1'-0"

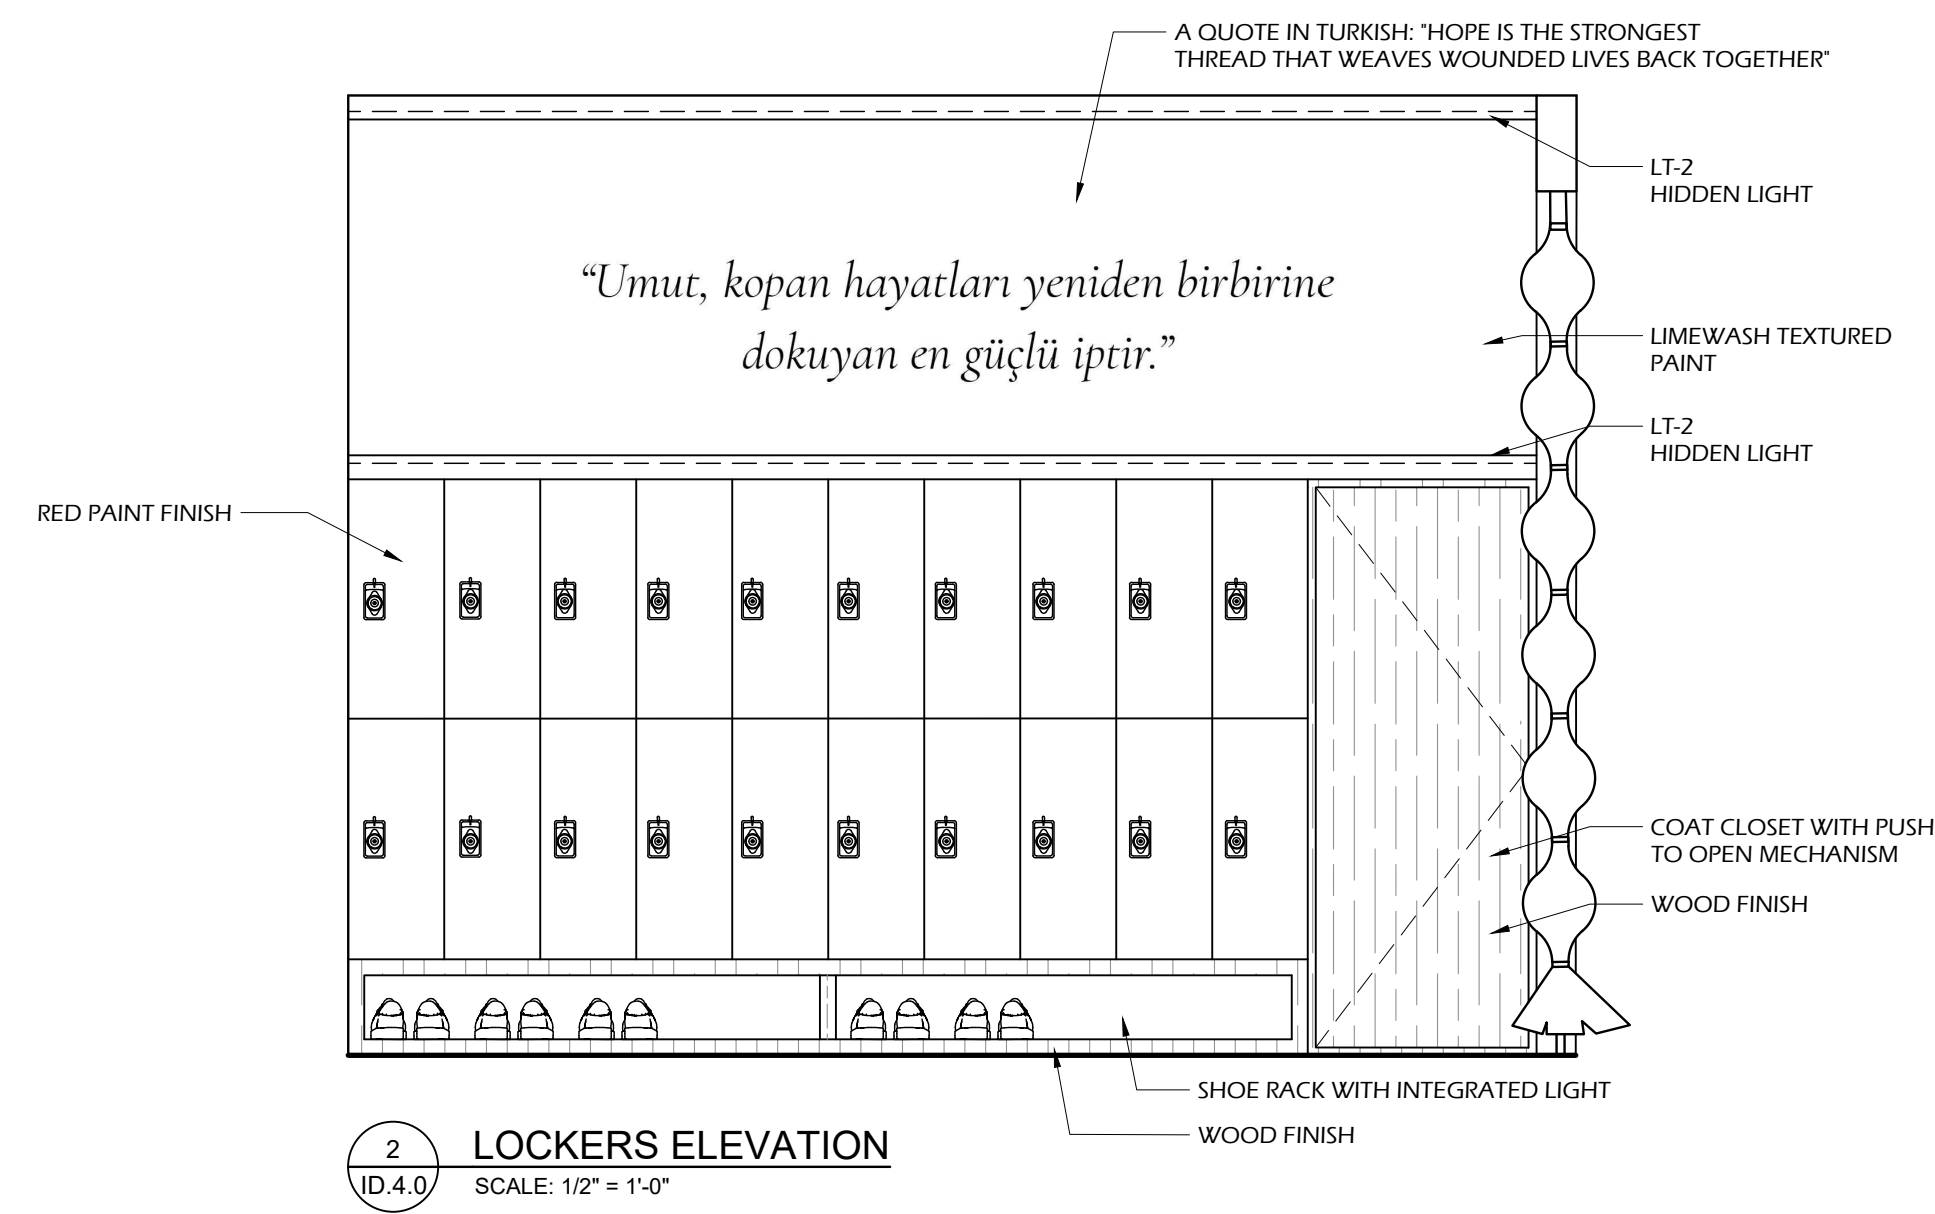


2 LOCKERS ELEVATION
ID.4.0 SCALE: 1/2" = 1'-0"

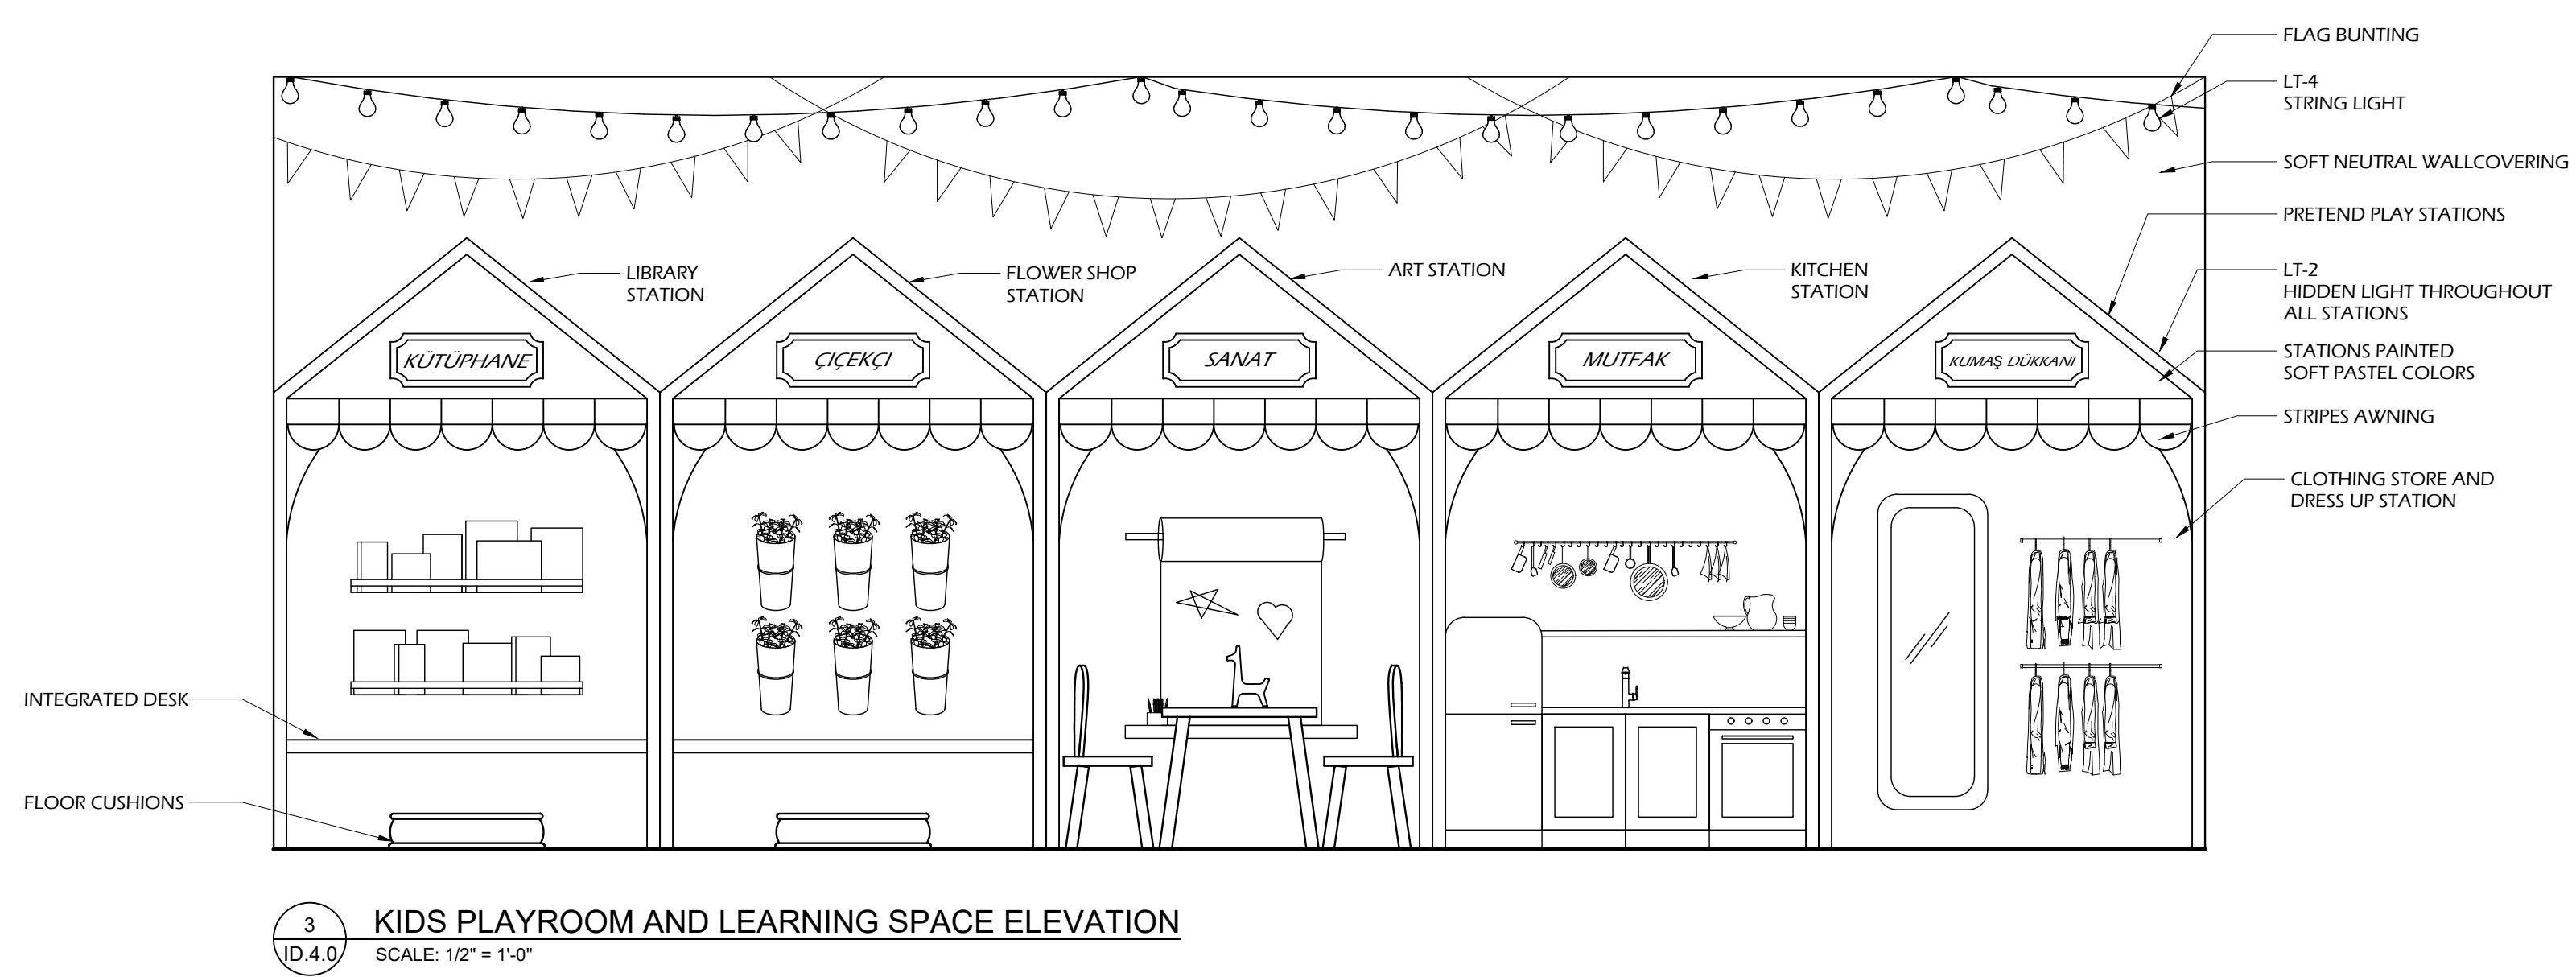


3 KIDS PLAYROOM AND LEARNING SPACE ELEVATION
ID.4.0 SCALE: 1/2" = 1'-0"

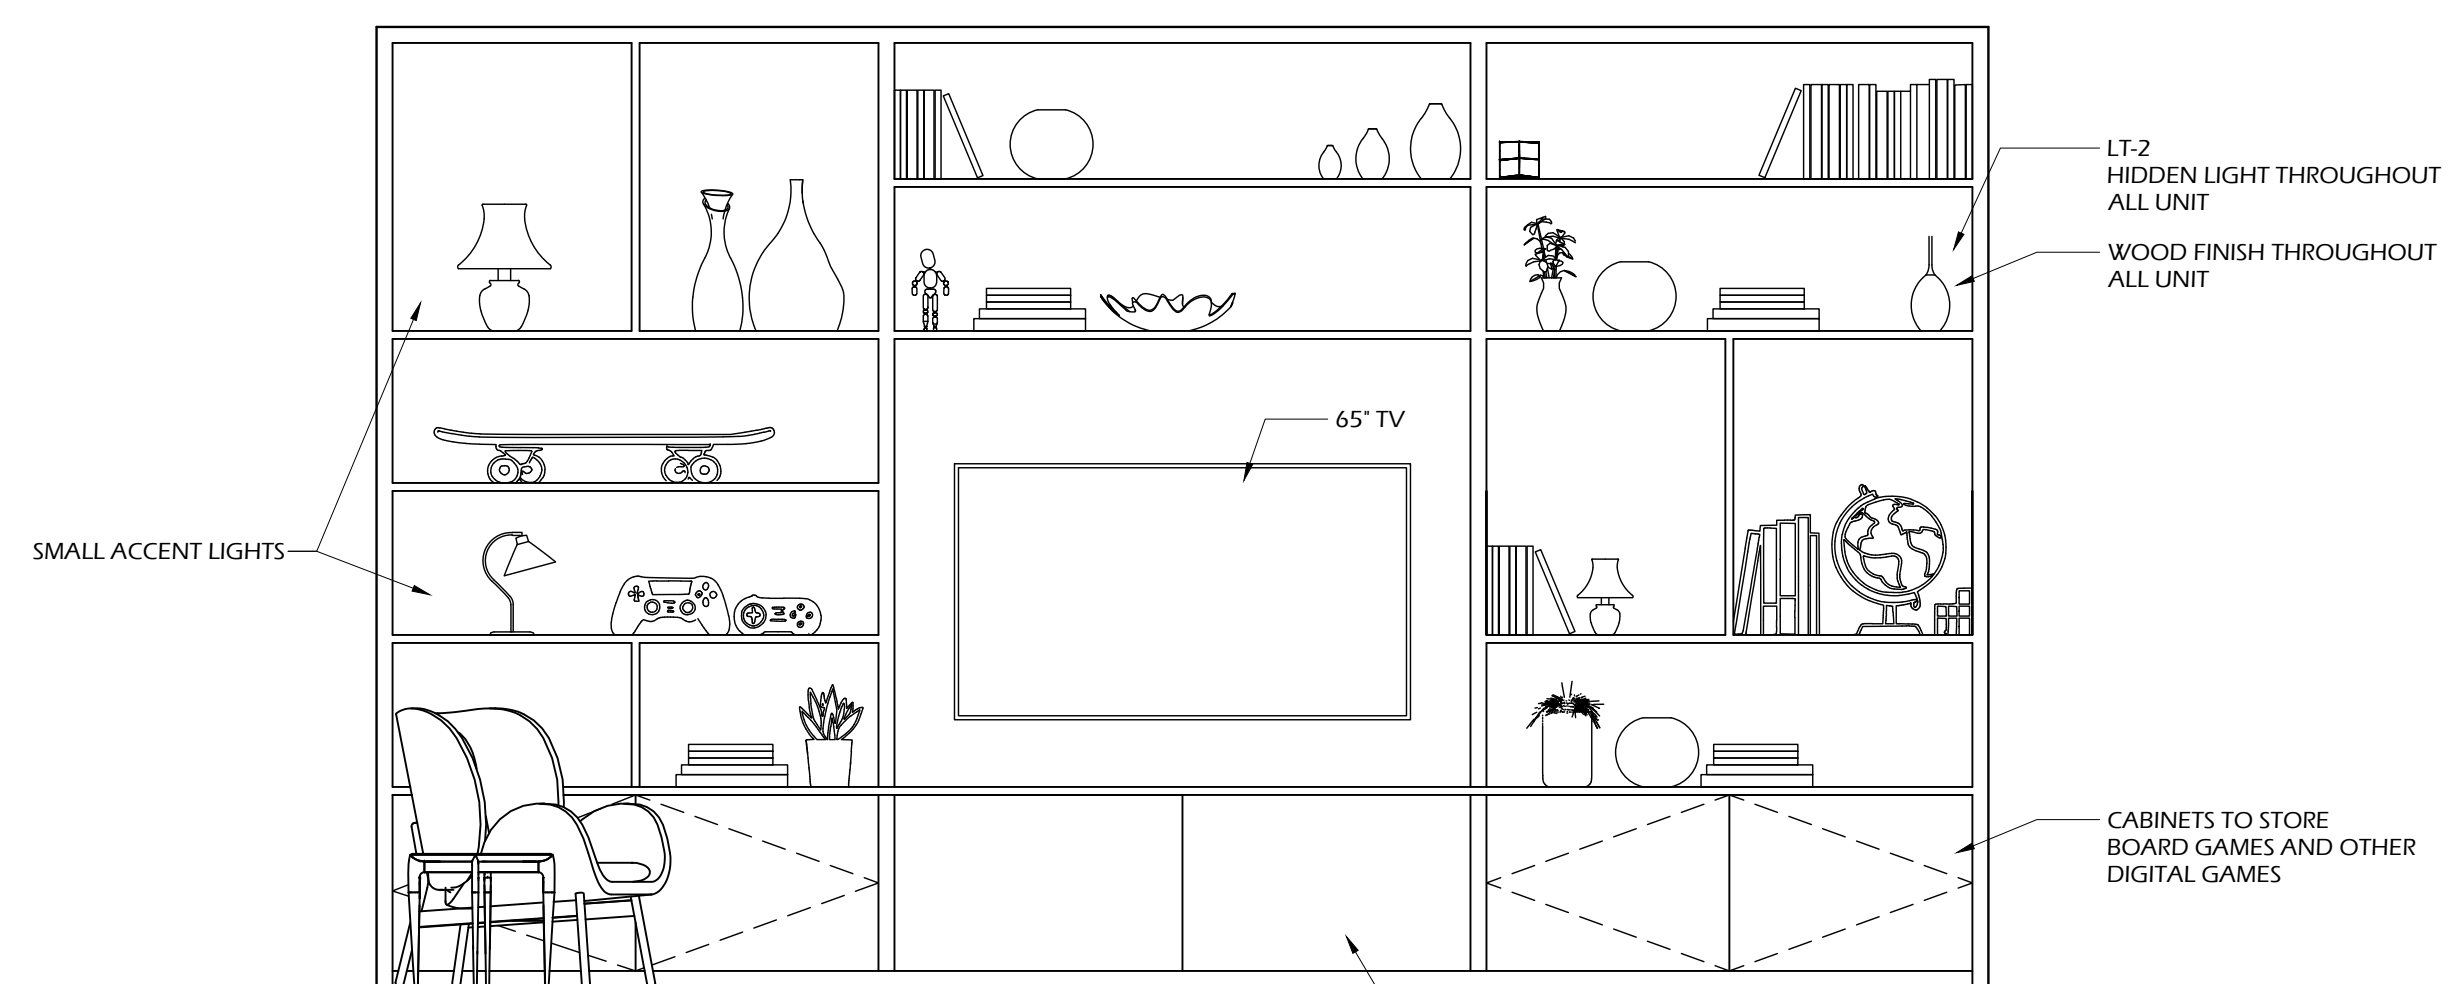


4 TEEN AND YOUTH SPACE ELEVATION
ID.4.1 SCALE: 1/2" = 1'-0"

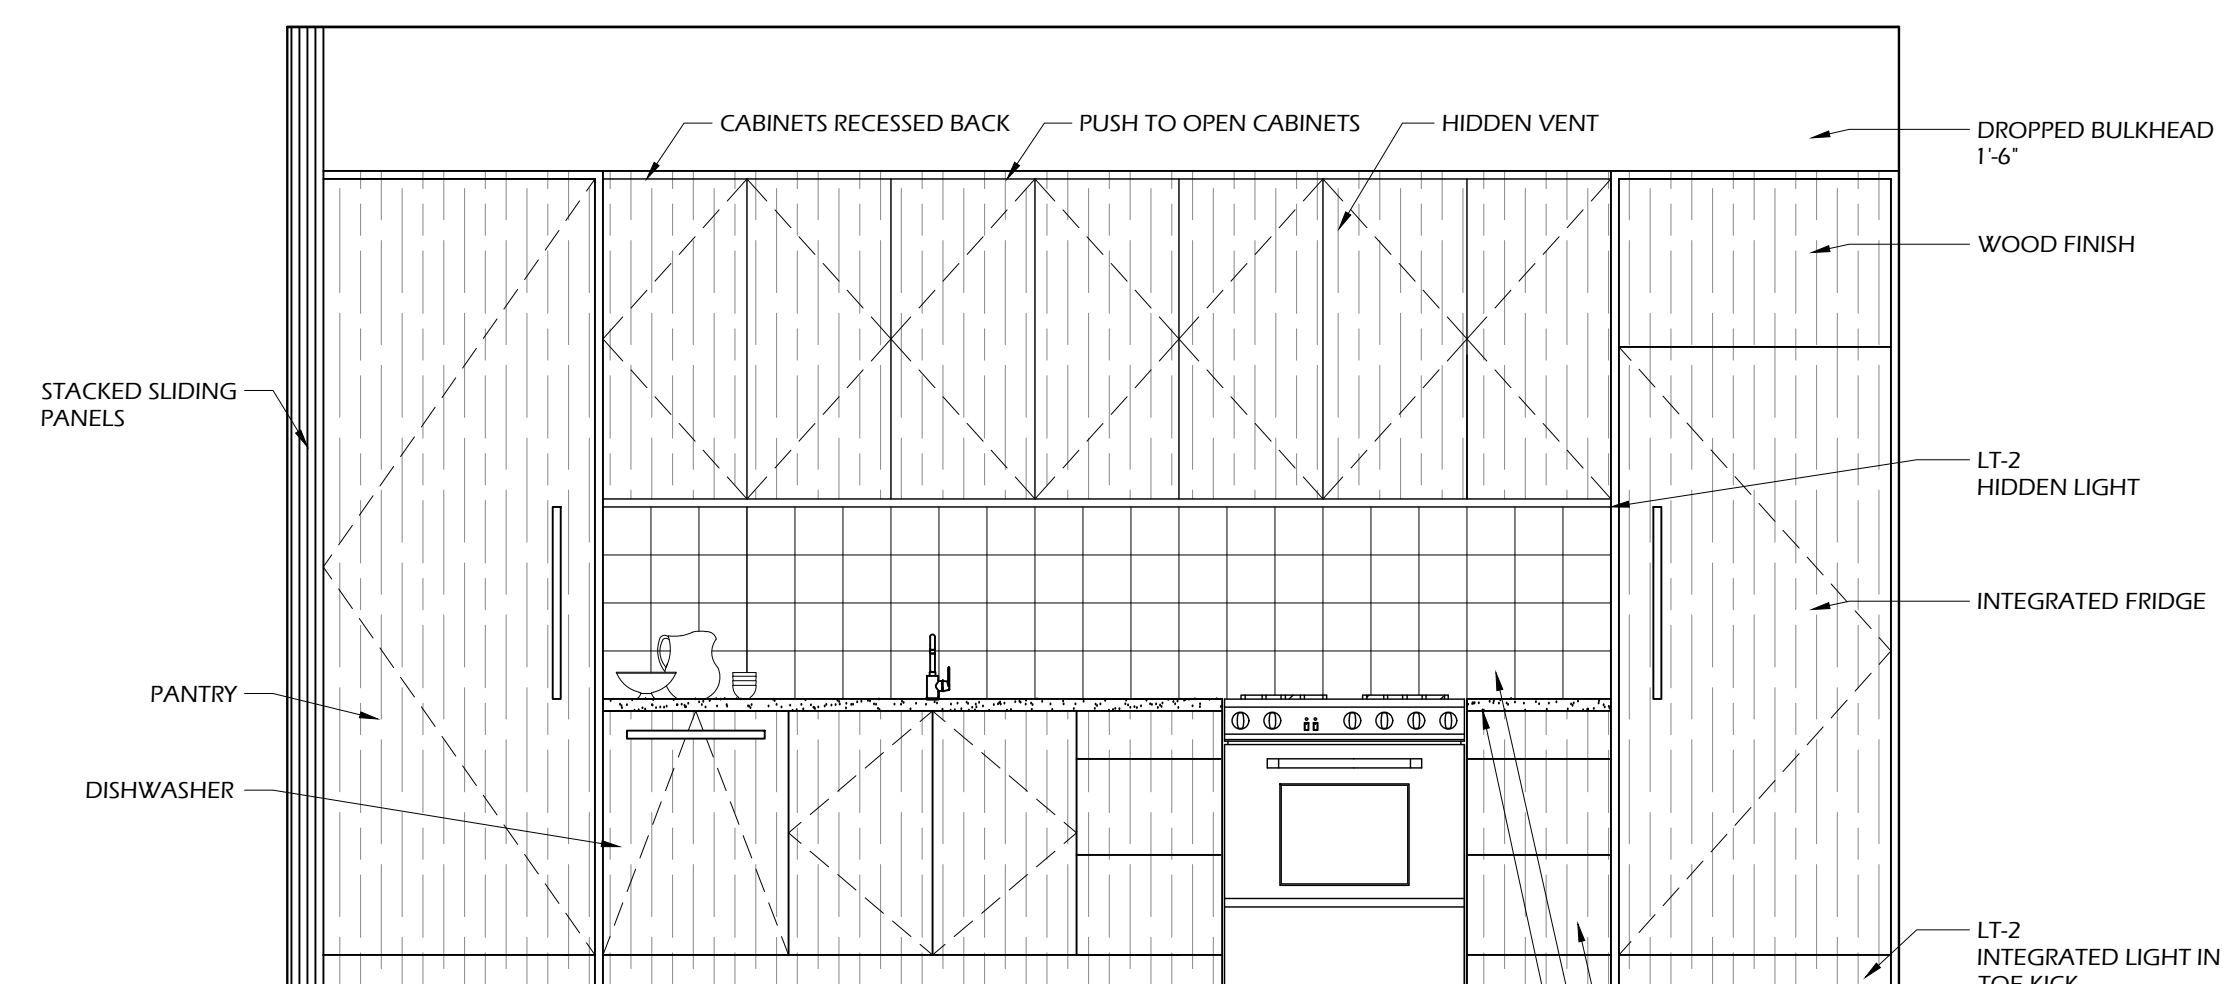


5 MULTI-PURPOSE HALL 1 KITCHEN ELEVATION
ID.4.1 SCALE: 1/2" = 1'-0"

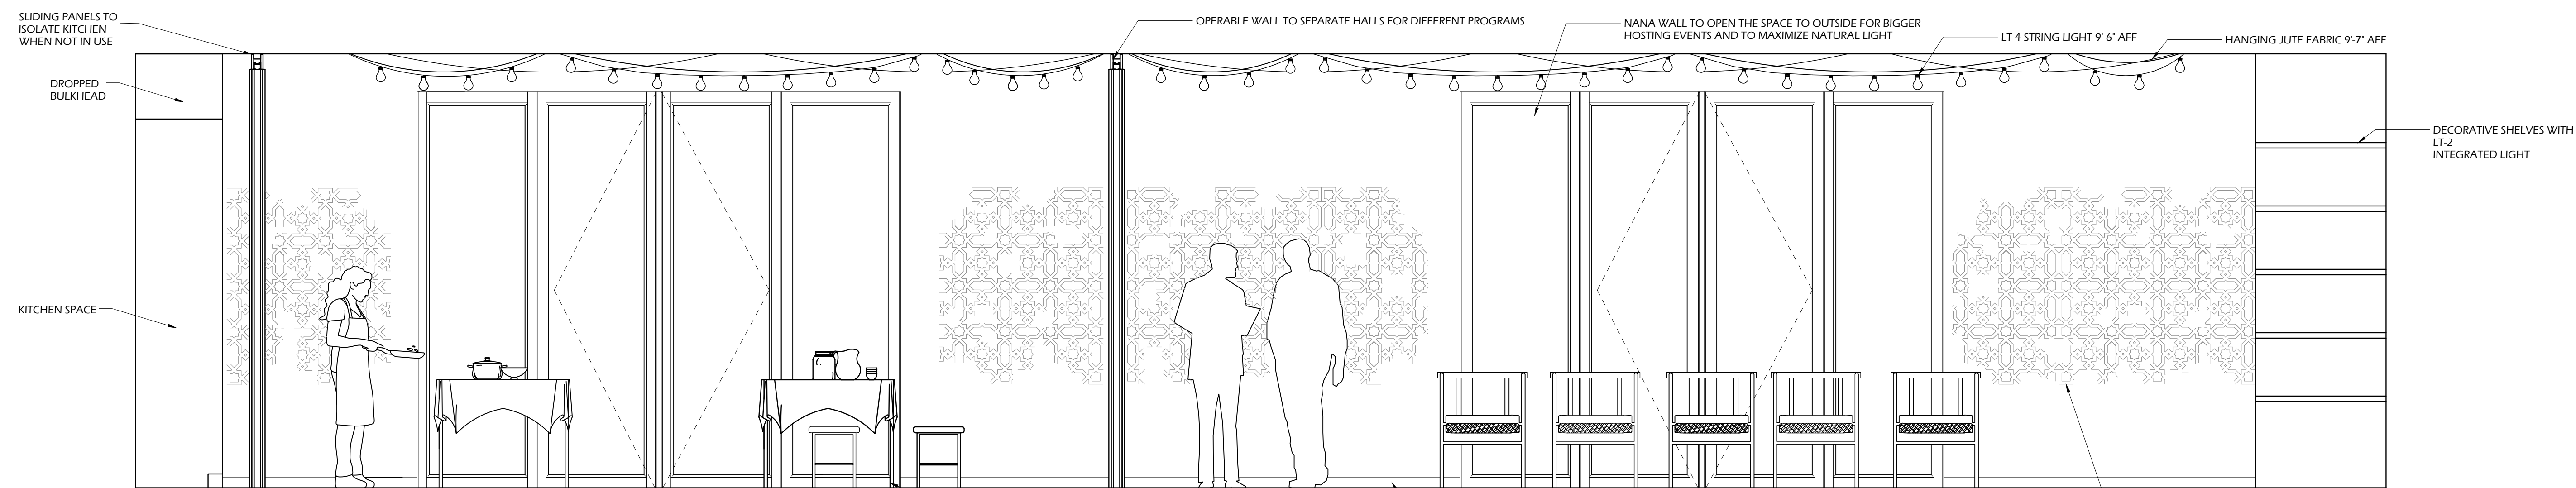


6 MULTI-PURPOSE HALLS ELEVATION
ID.4.1 SCALE: 1/2" = 1'-0"

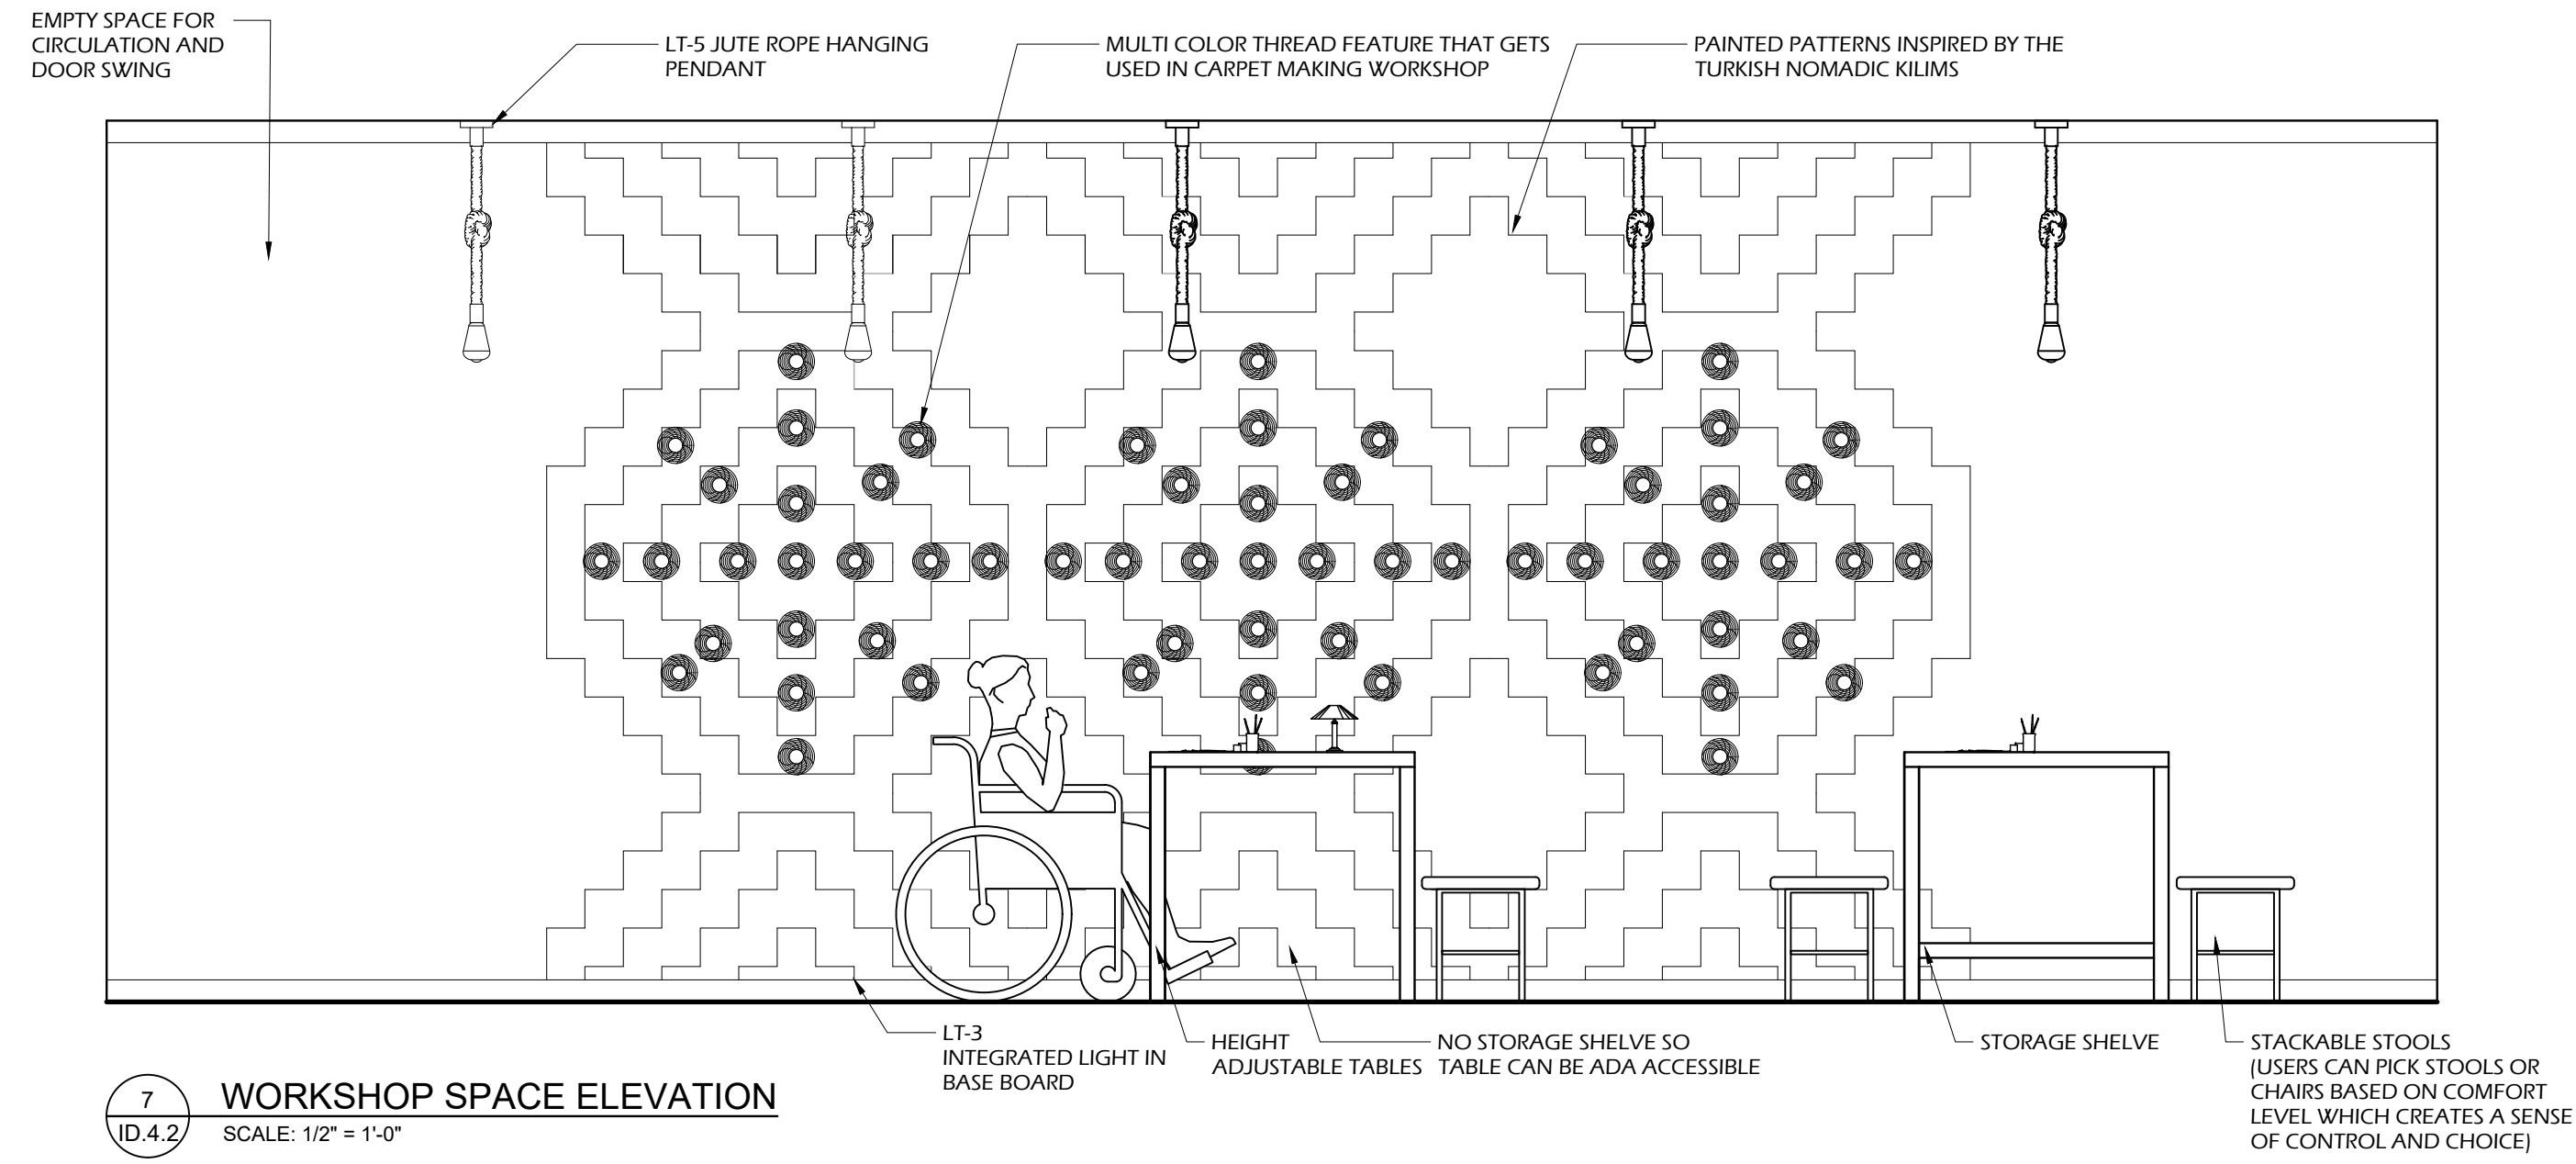



7 WORKSHOP SPACE ELEVATION
ID.4.2 SCALE: 1/2" = 1'-0"

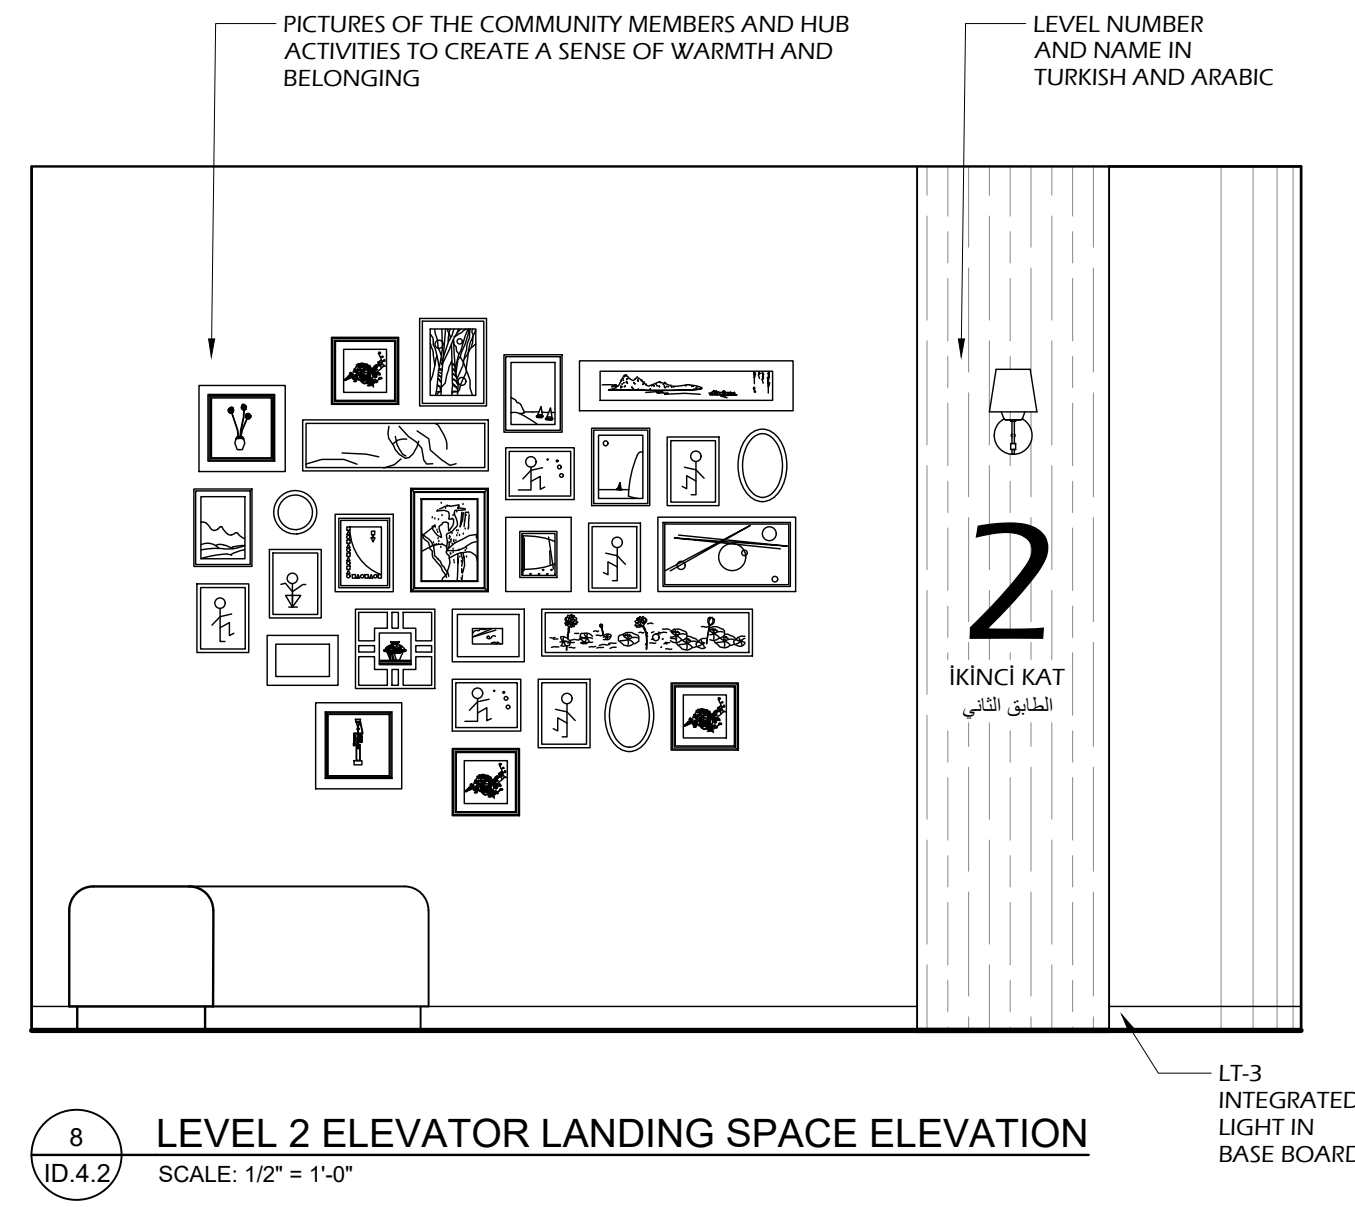

8 LEVEL 2 ELEVATOR LANDING SPACE ELEVATION
ID.4.2 SCALE: 1/2" = 1'-0"

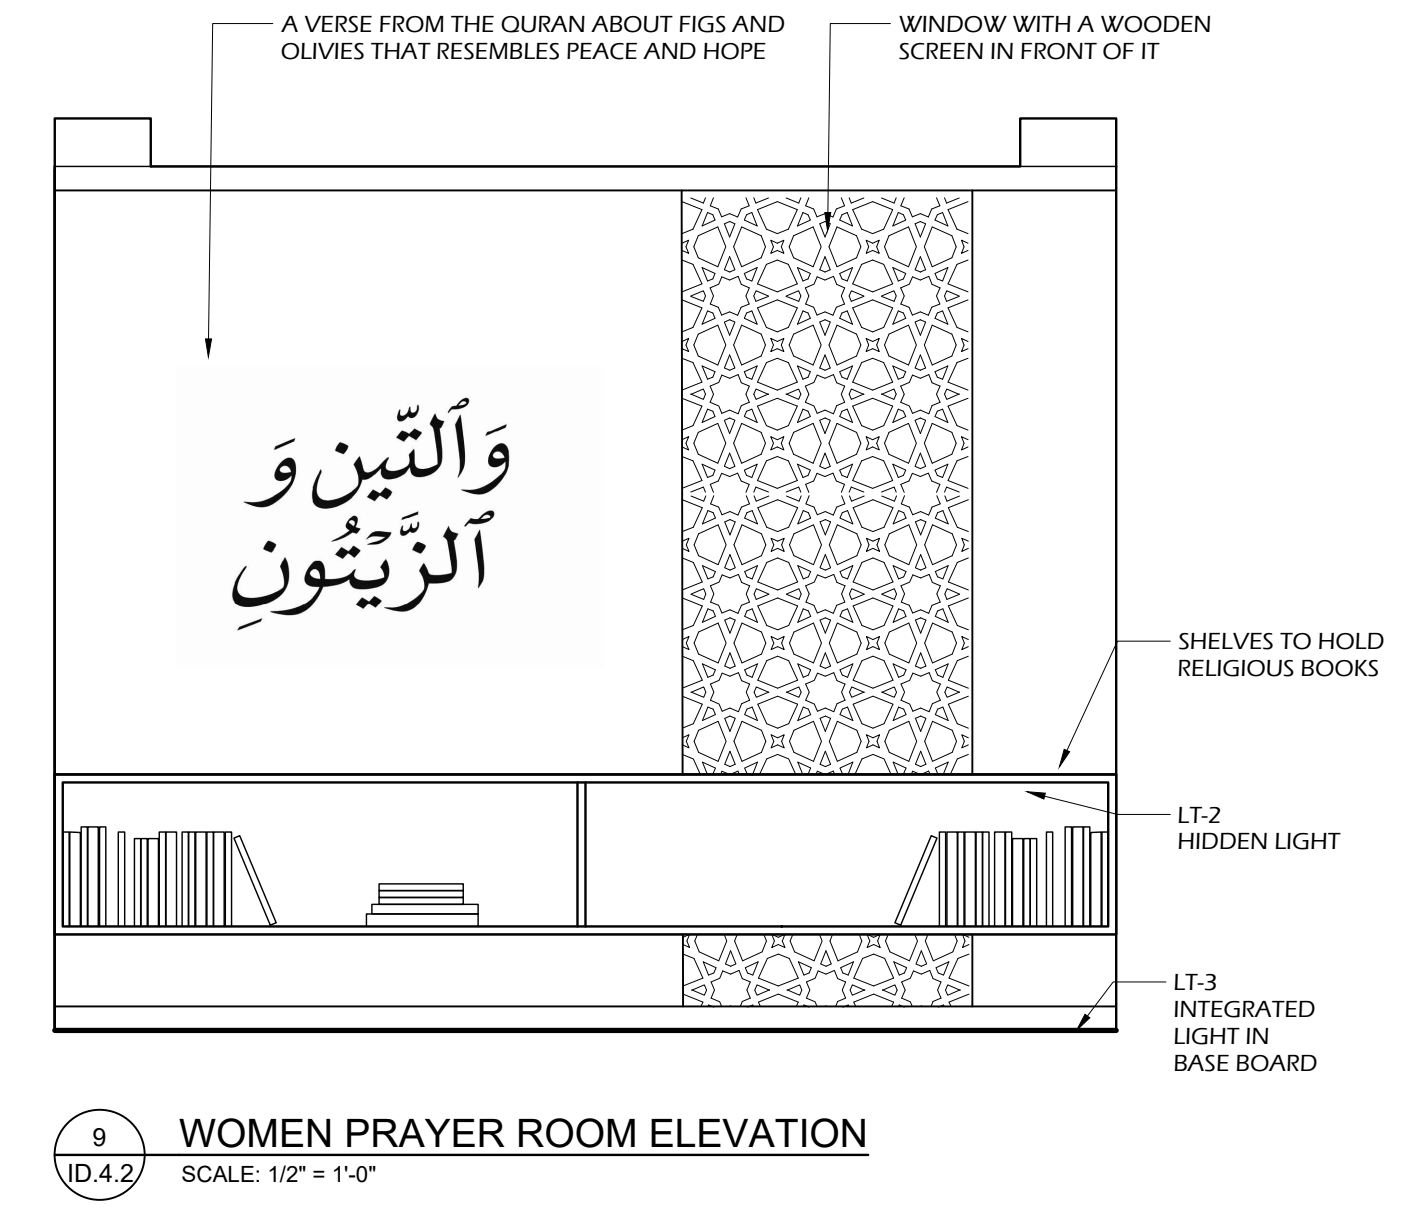

9 WOMEN PRAYER ROOM ELEVATION
ID.4.2 SCALE: 1/2" = 1'-0"

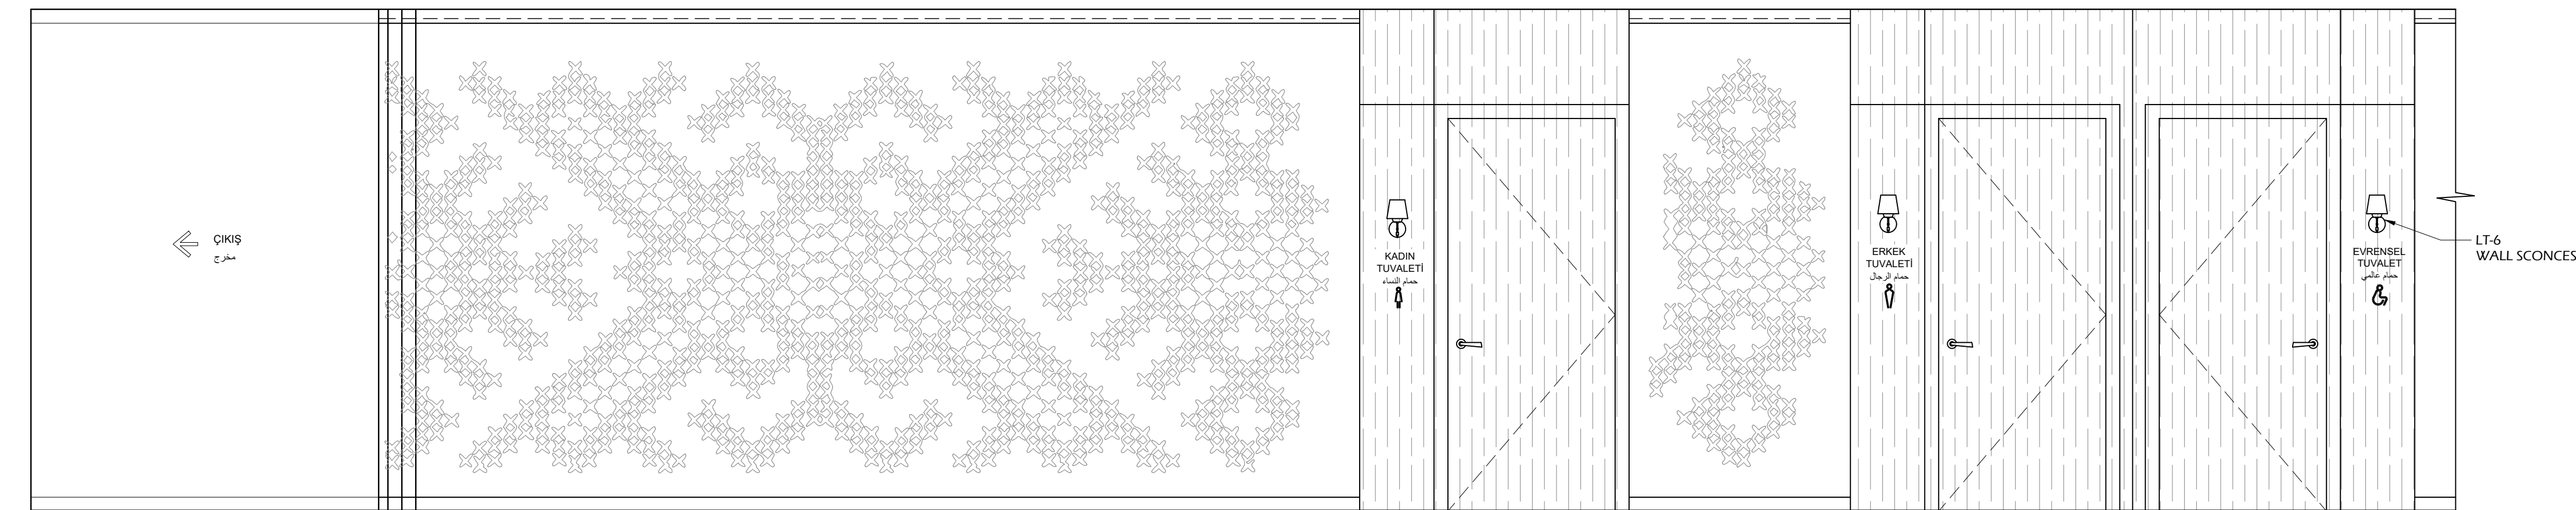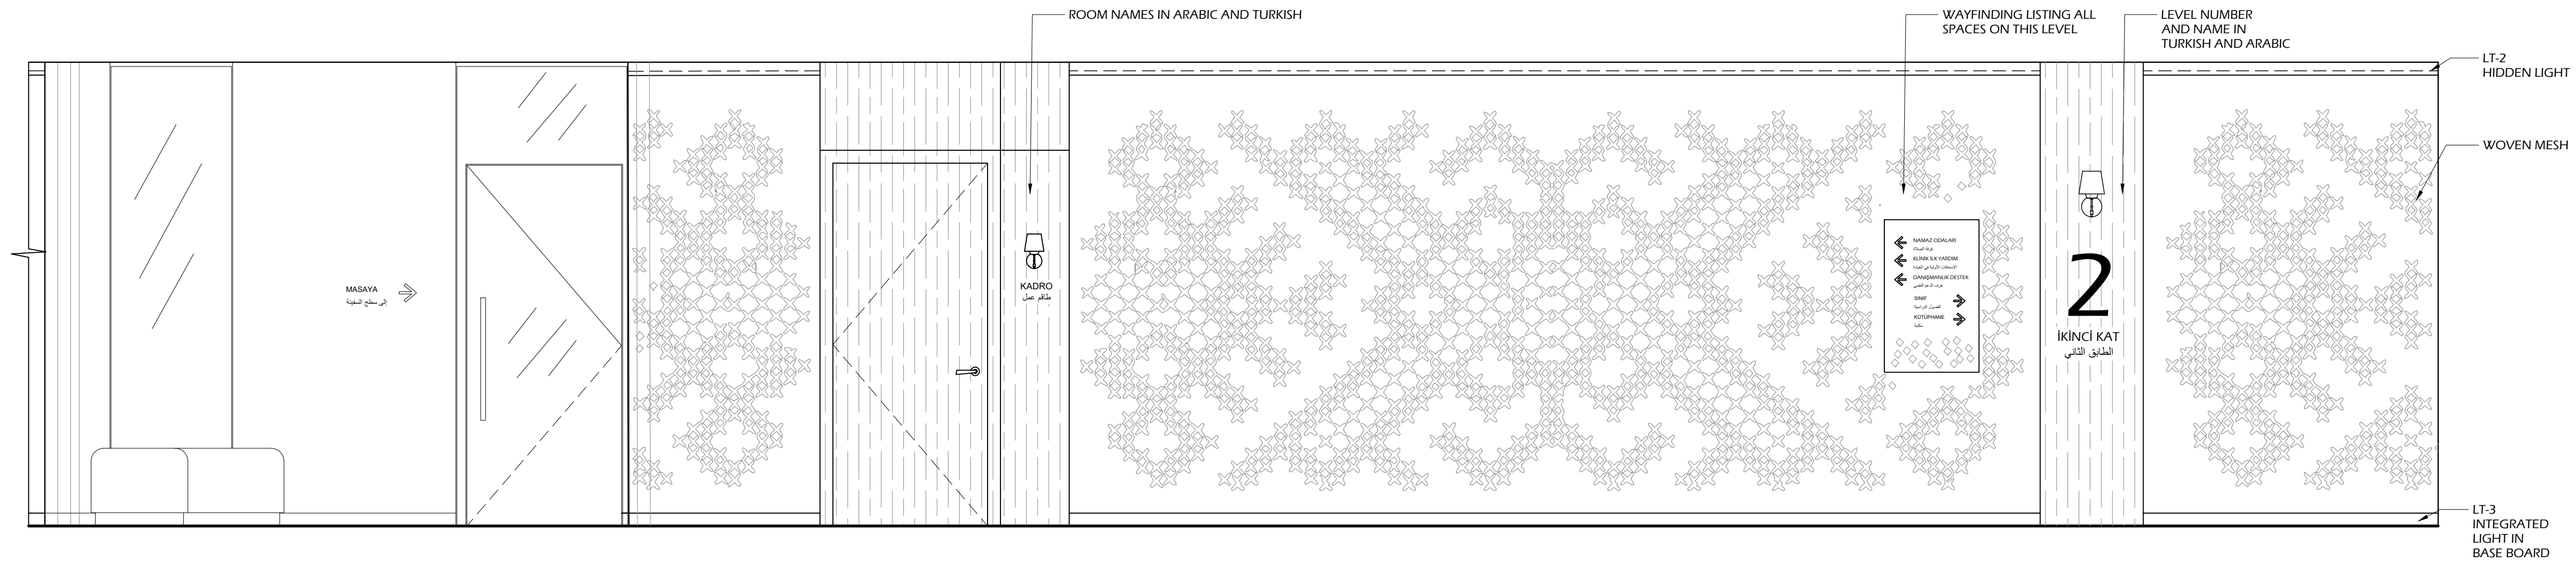

10 LEVEL 2 HALLWAY ELEVATION
ID.4.2 SCALE: 1/2" = 1'-0"