



# ORBIT MEDIA 51

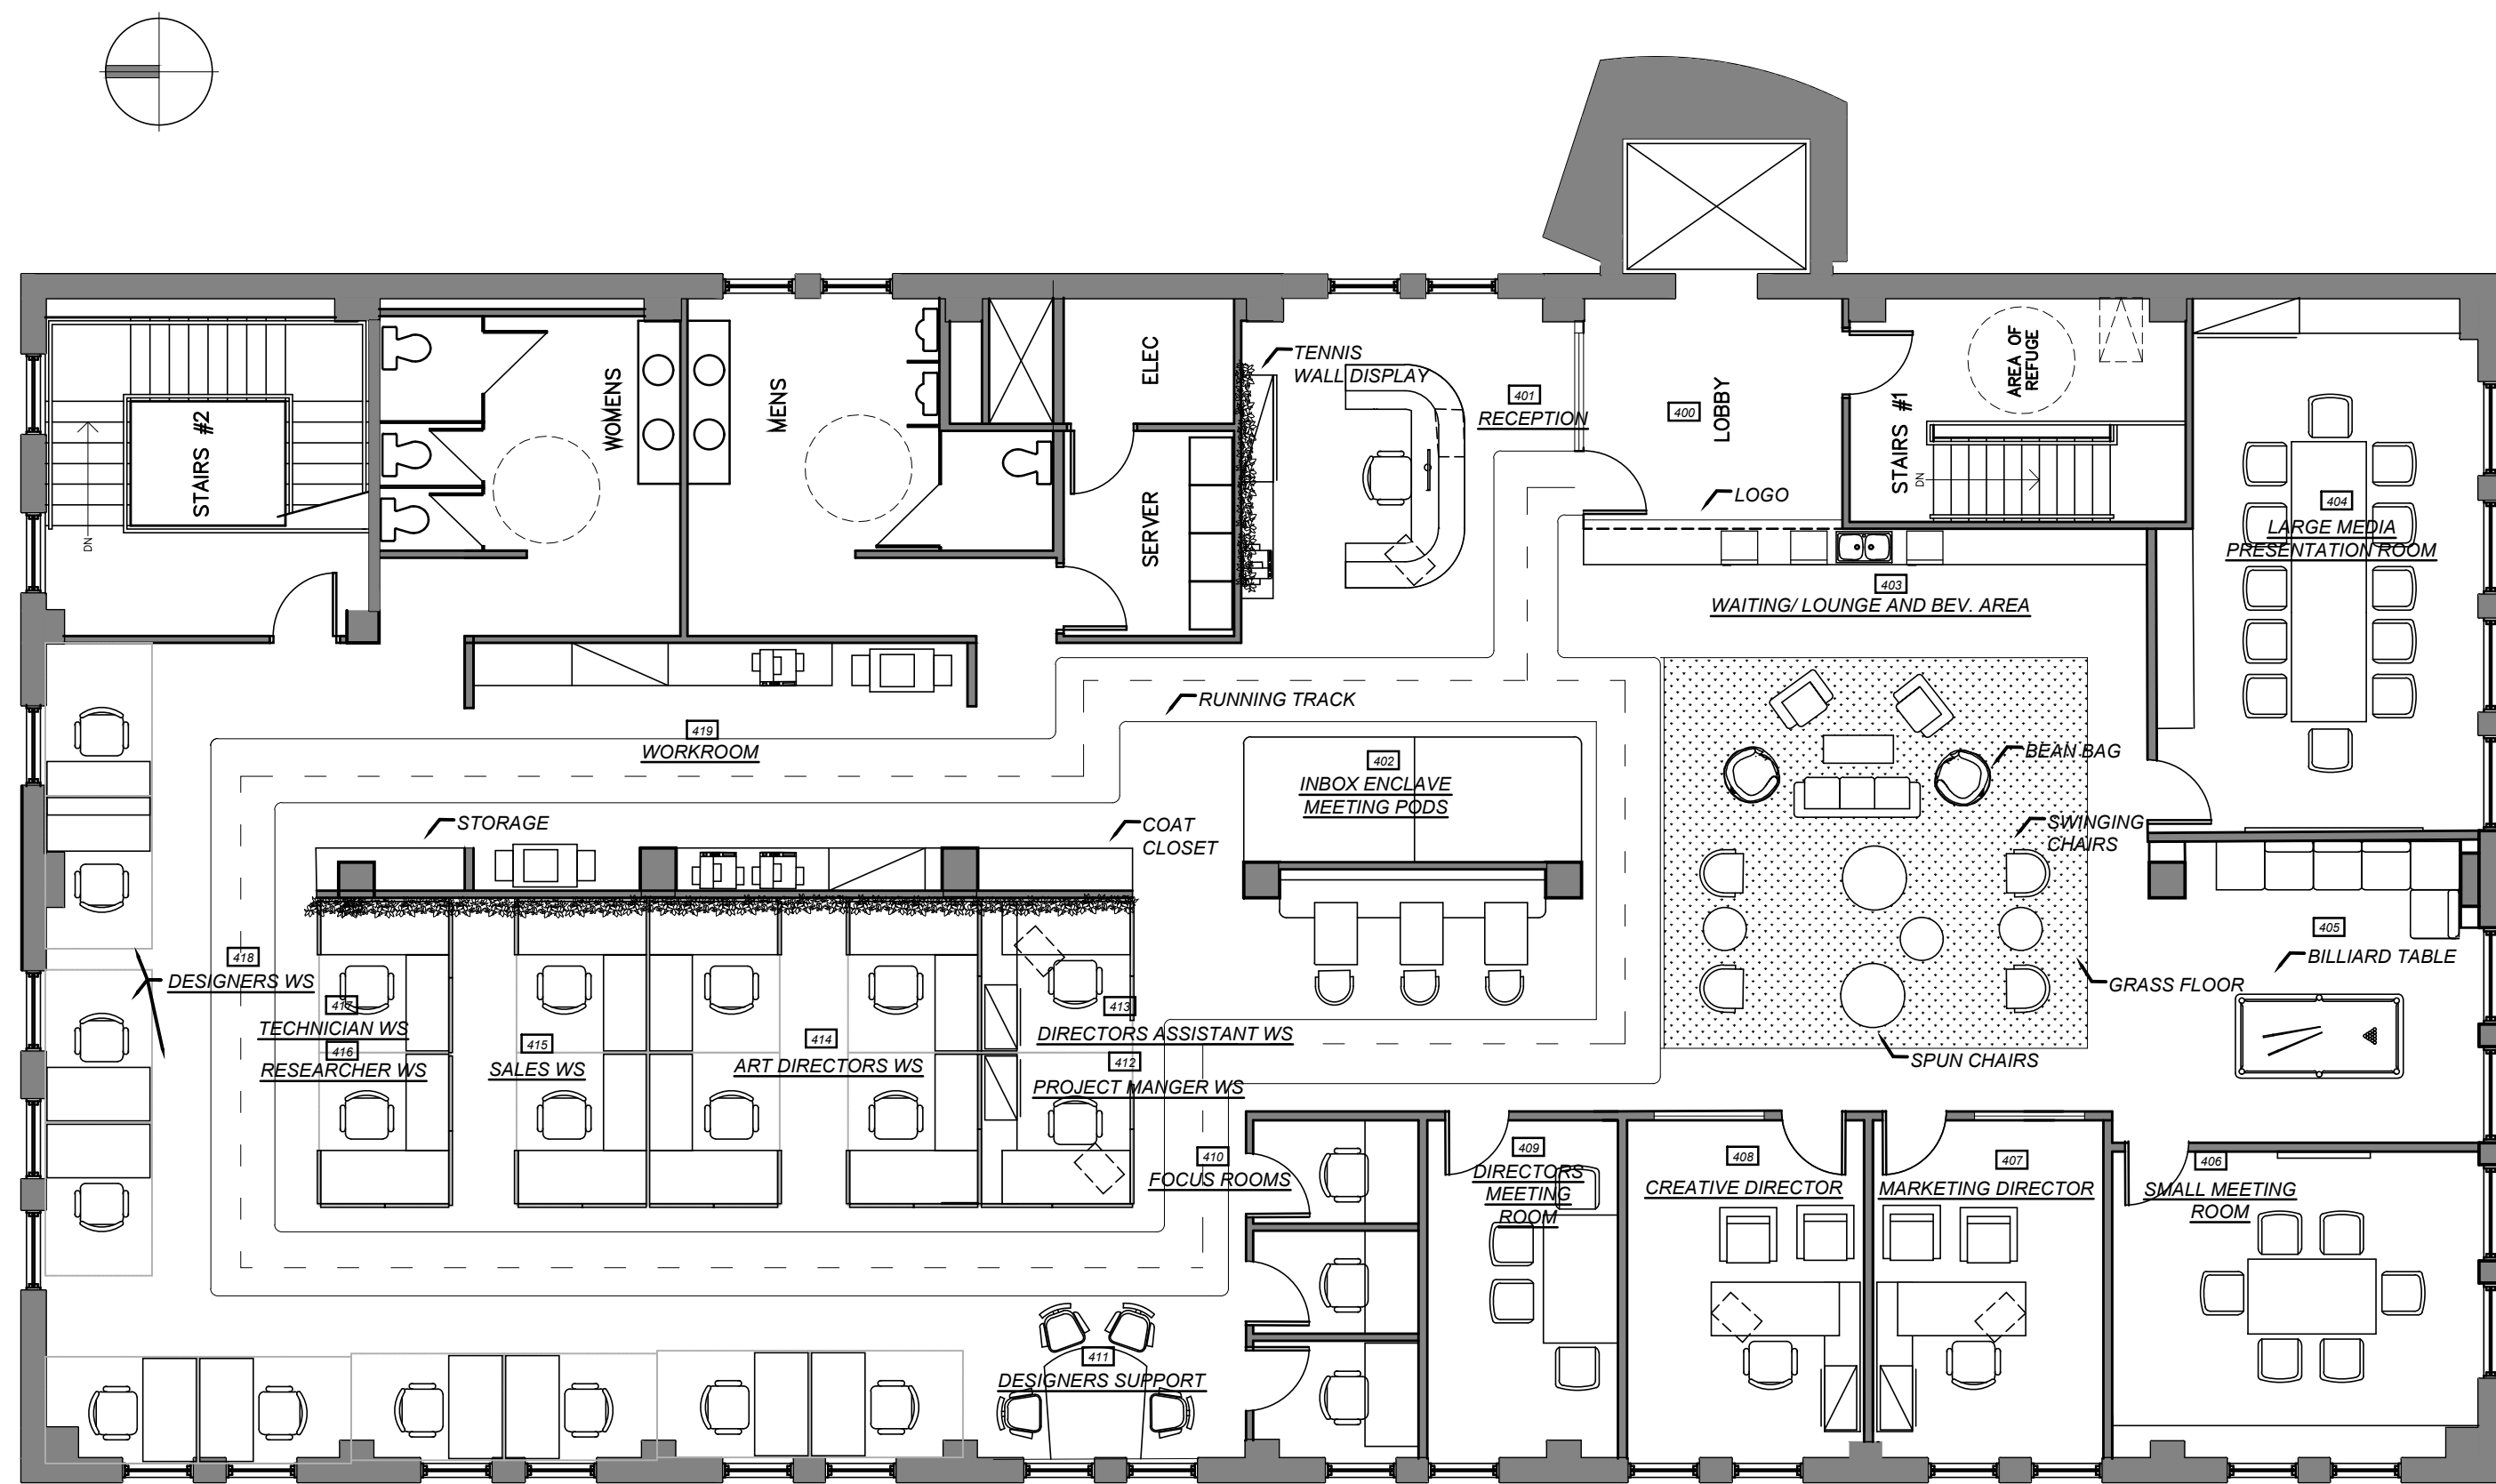

1 ORBIT MEDIA 51 FLOOR PLAN  
1D-1 SCALE: 1/8"=1'-0"

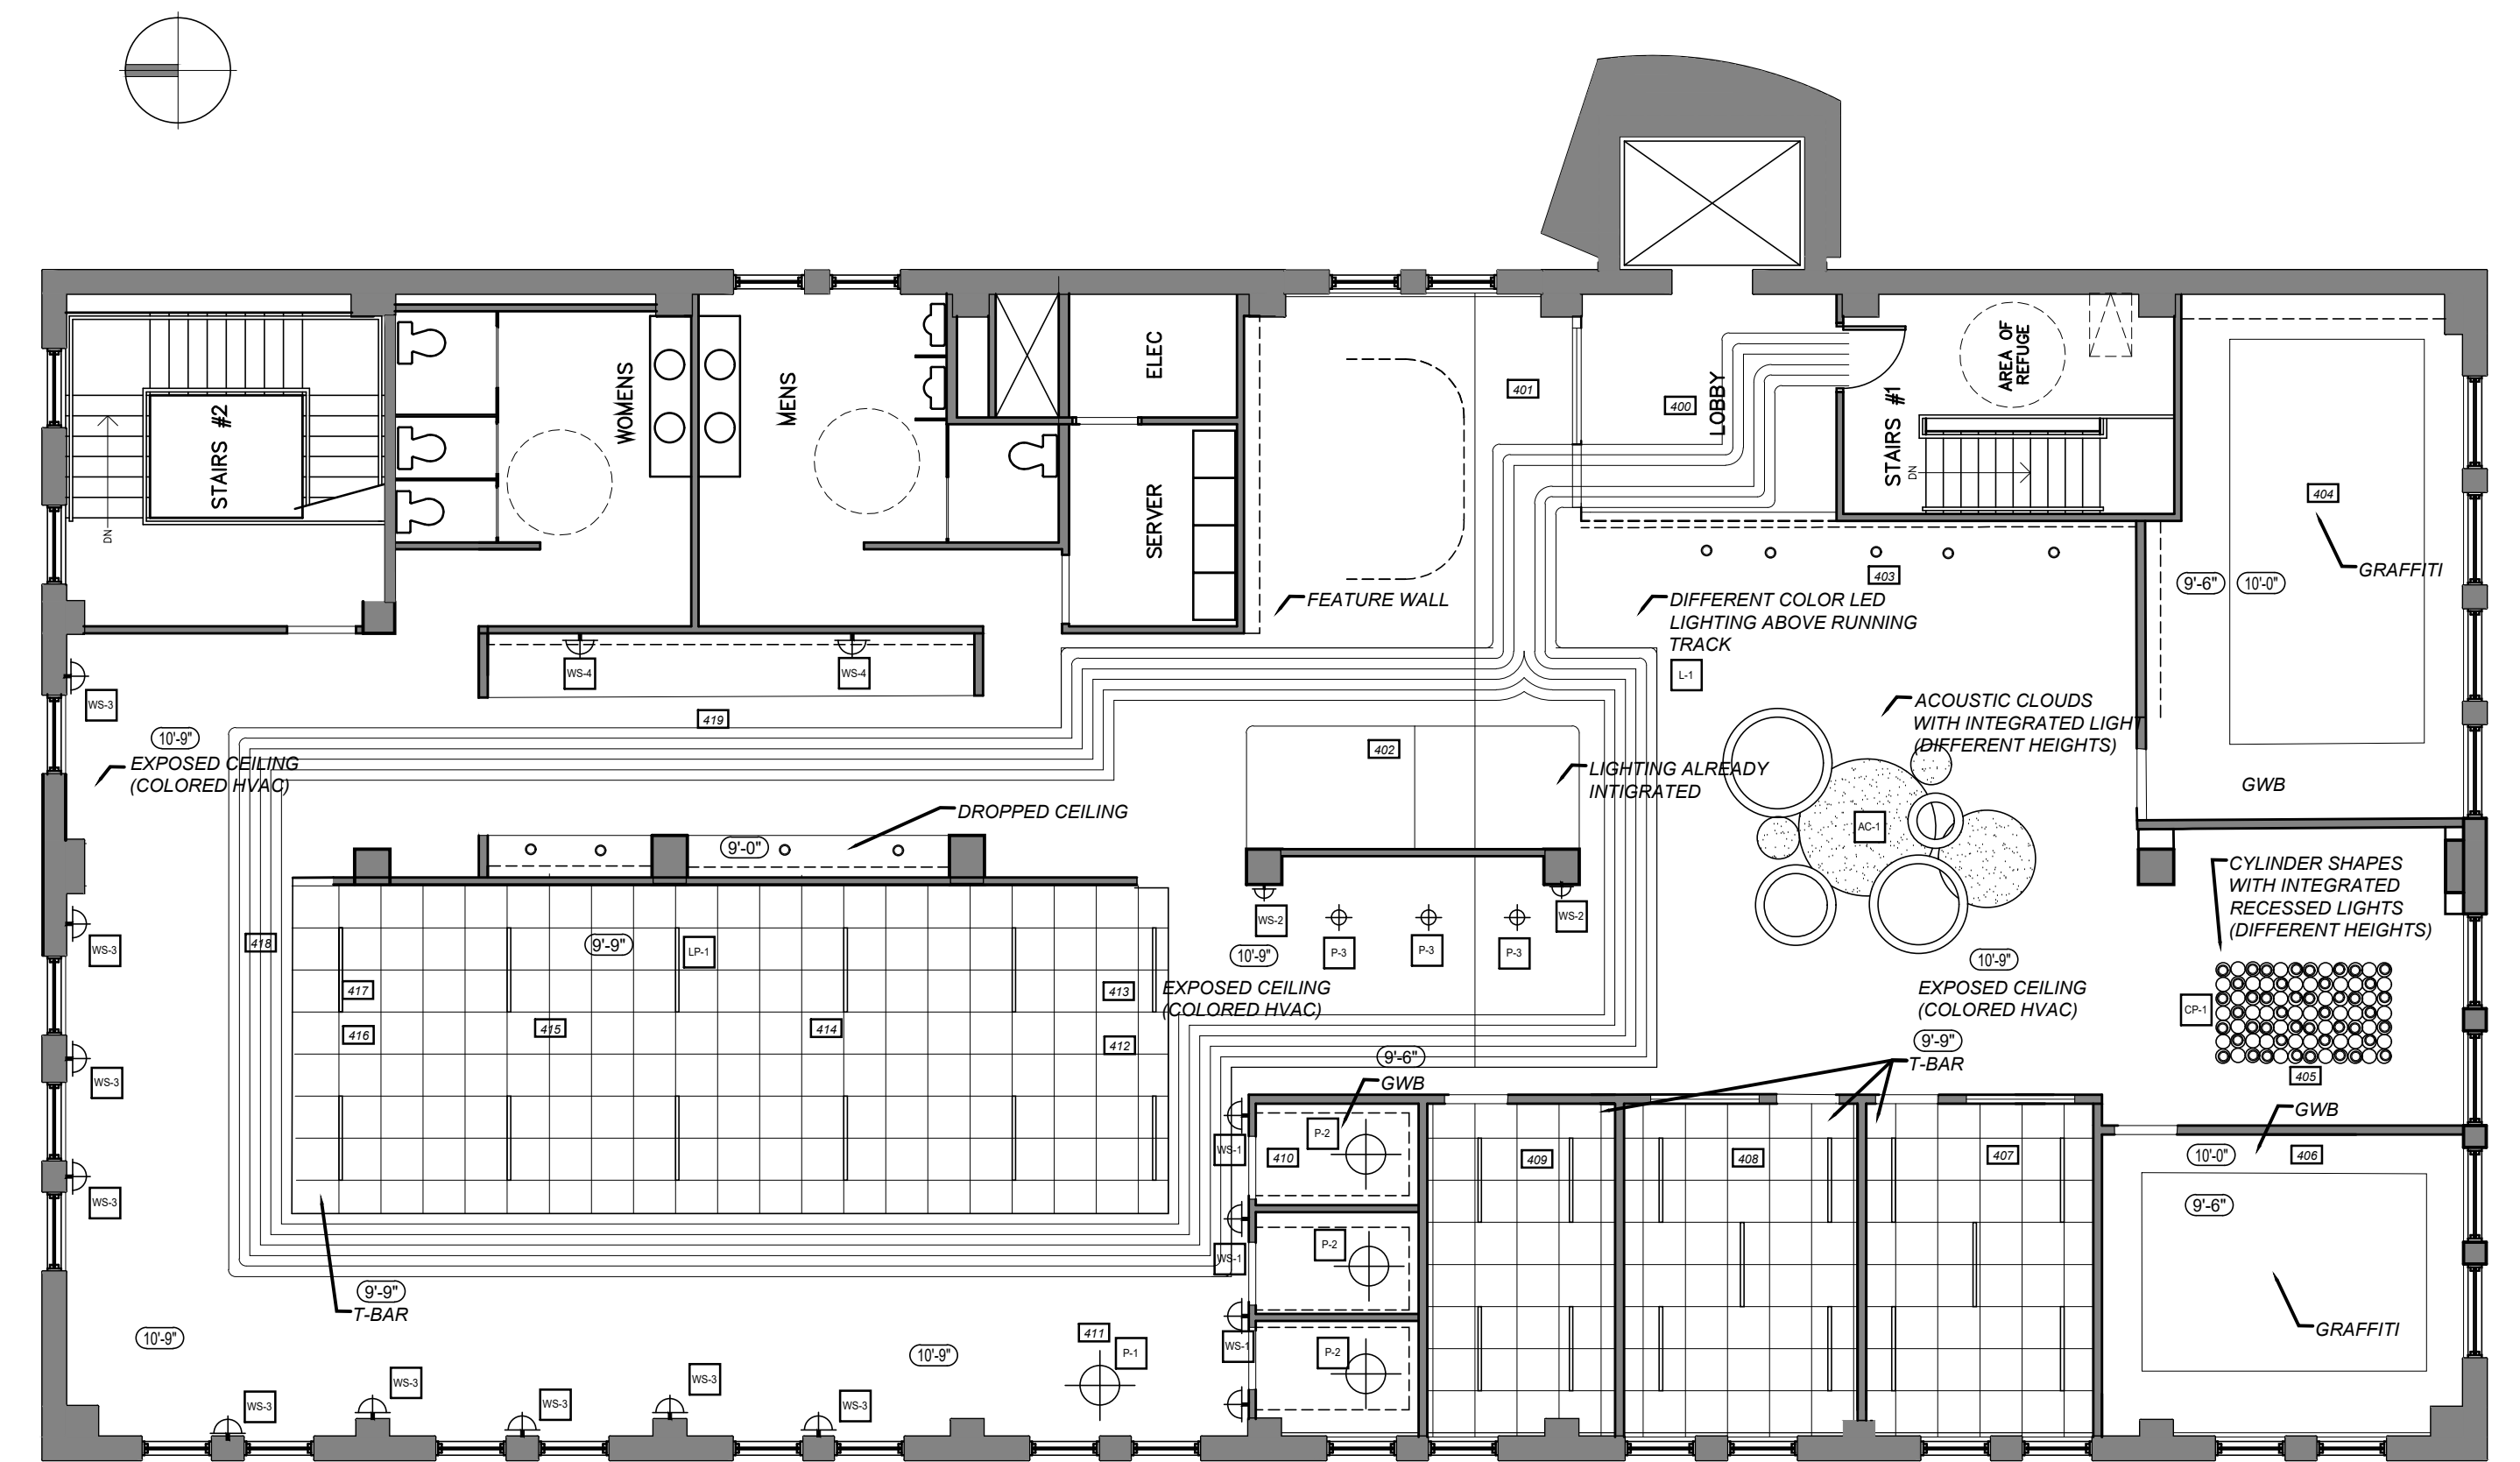

2 REFLECTED CEILING PLAN  
1D-1 SCALE: 1/8"=1'-0"


LIGHTING LEGEND					
SYMBOL	CODE/S	TYPE	SYMBOL	CODE/S	TYPE
	P1, P2	PENDANT (84" HIGH)		P1-1	LINEAR PENDENT LIGHT (84" HIGH)
	WS1, WS2, WS3, WS4	WALL SCONCE (72" HIGH)		AC1	ACUSTIC CLOUDS WITH INTEGRATED LIGHT (DIFFERENT HEIGHTS)
		RECESSED LIGHT			HIDDEN LIGHT
	L1	DIFFERENT COLOR LED LIGHTING			

ID-1







# ORBIT MEDIA 51

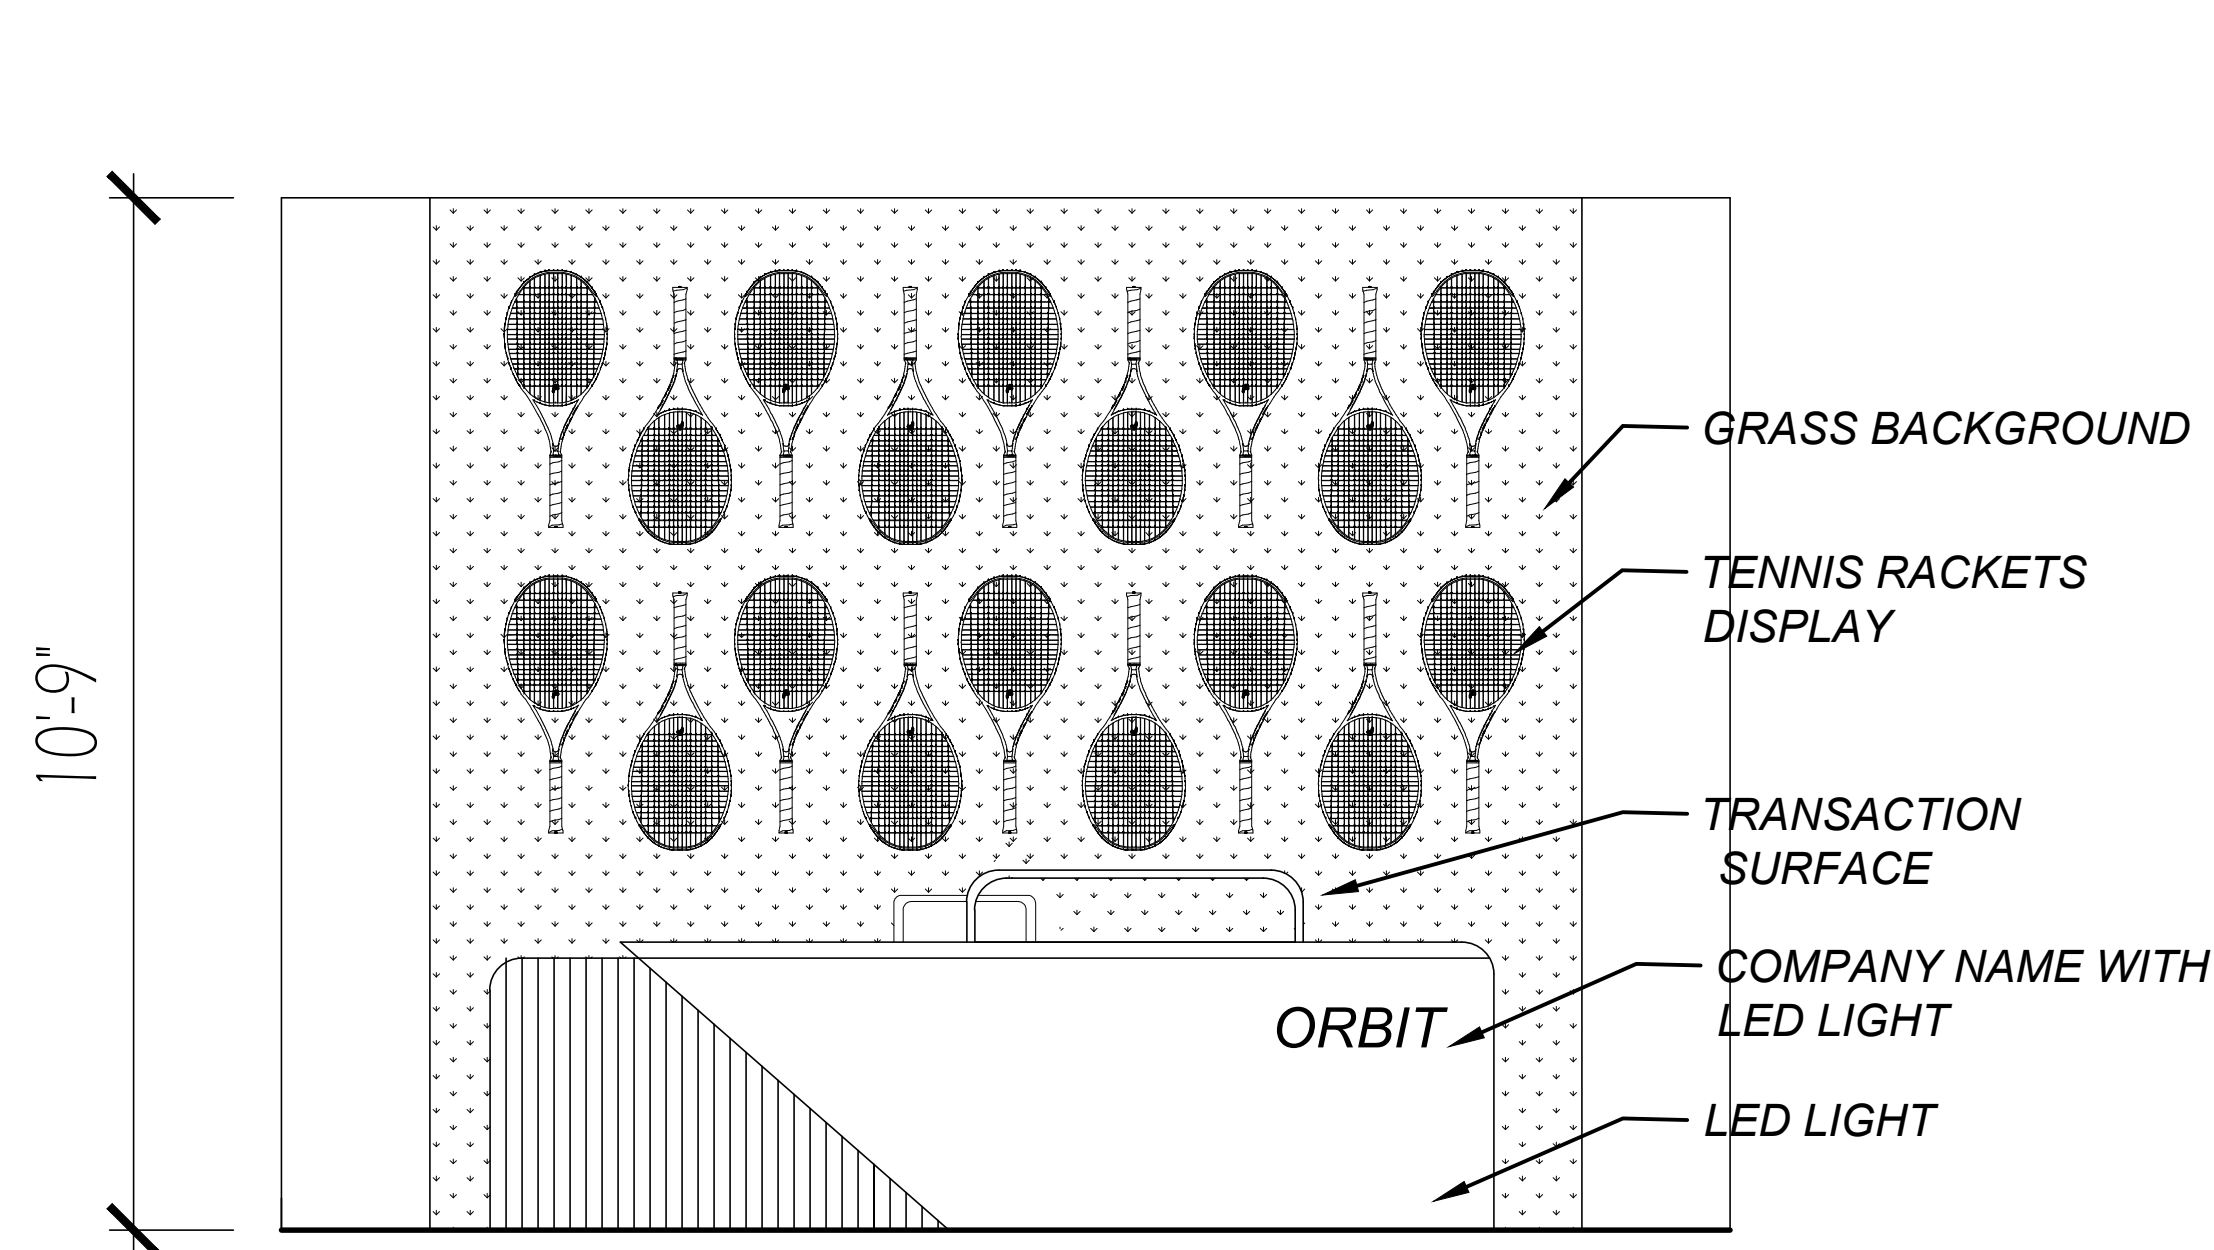


1 RECEPTION ELEVATION  
ID-2 SCALE: 1/2"=1'-0"

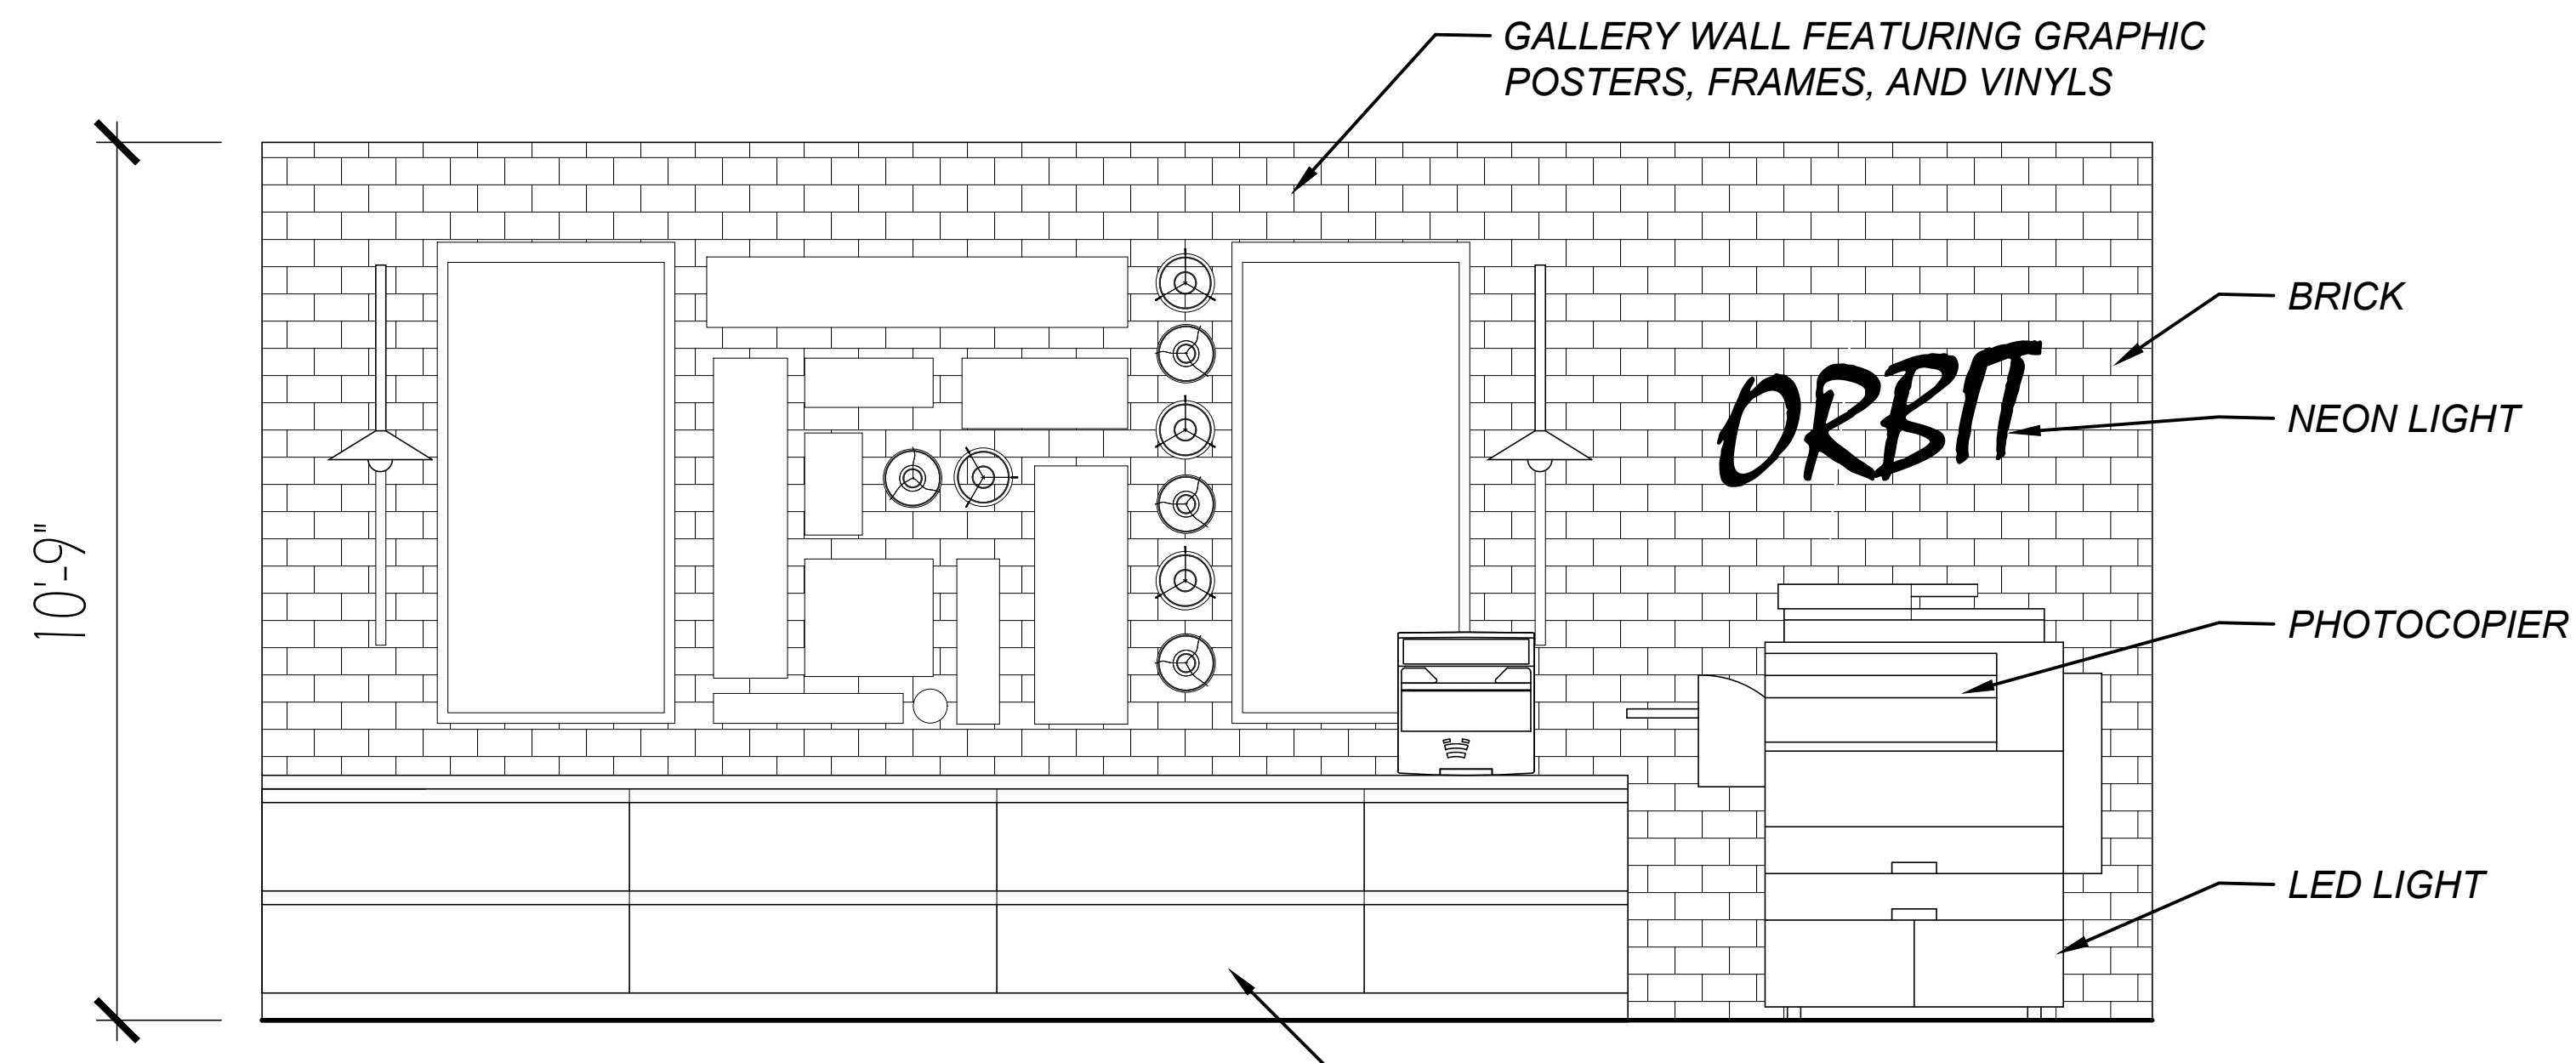


2 EAST WORKROOM ELEVATION  
ID-2 SCALE: 1/2"=1'-0"

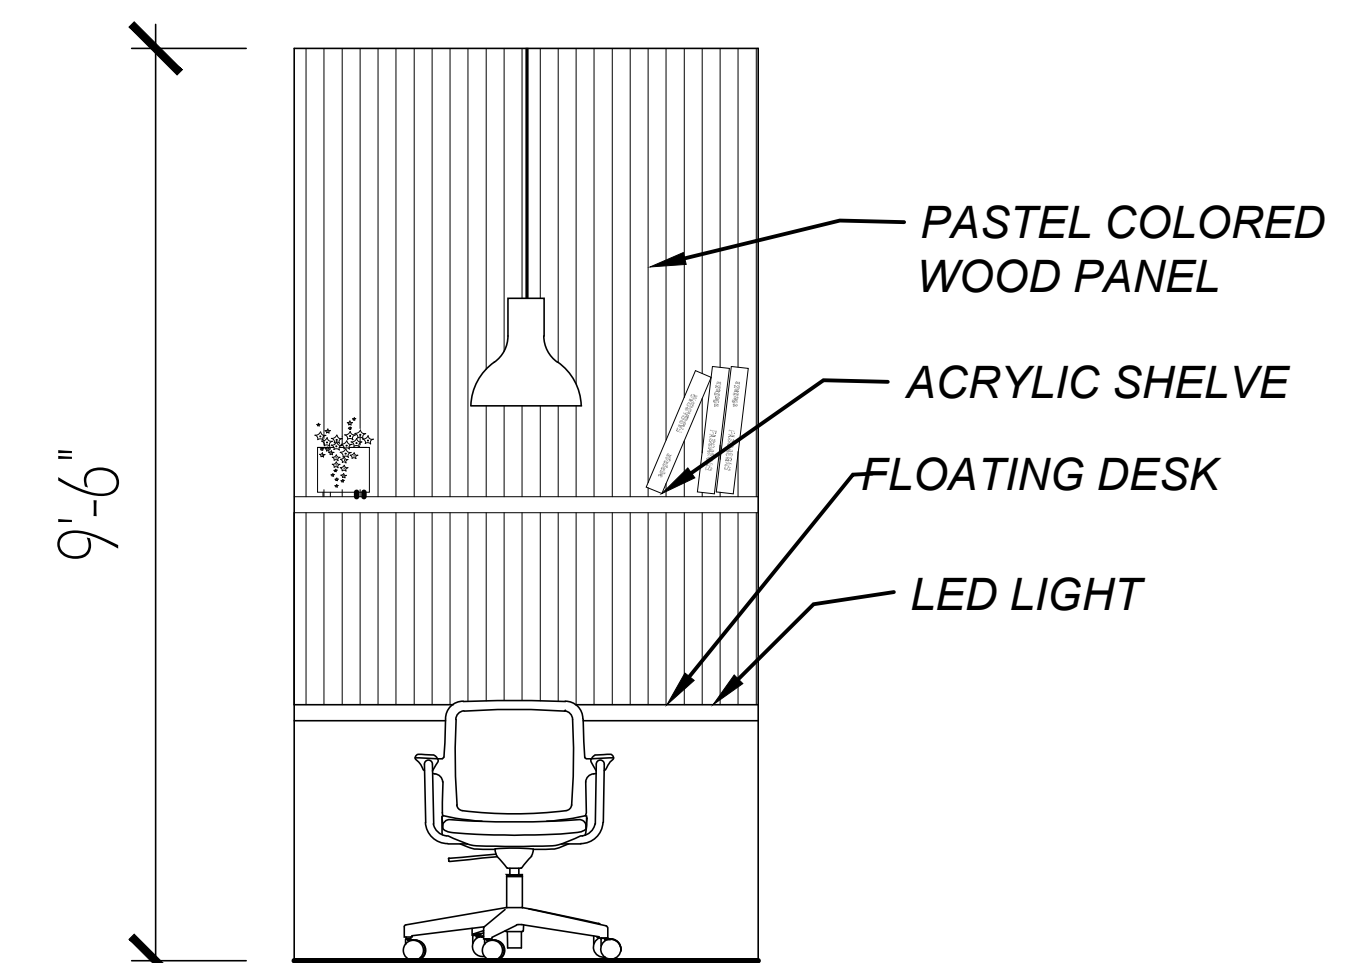

3 SOUTH FOCUS ROOM ELEVATION  
ID-2 SCALE: 1/2"=1'-0"

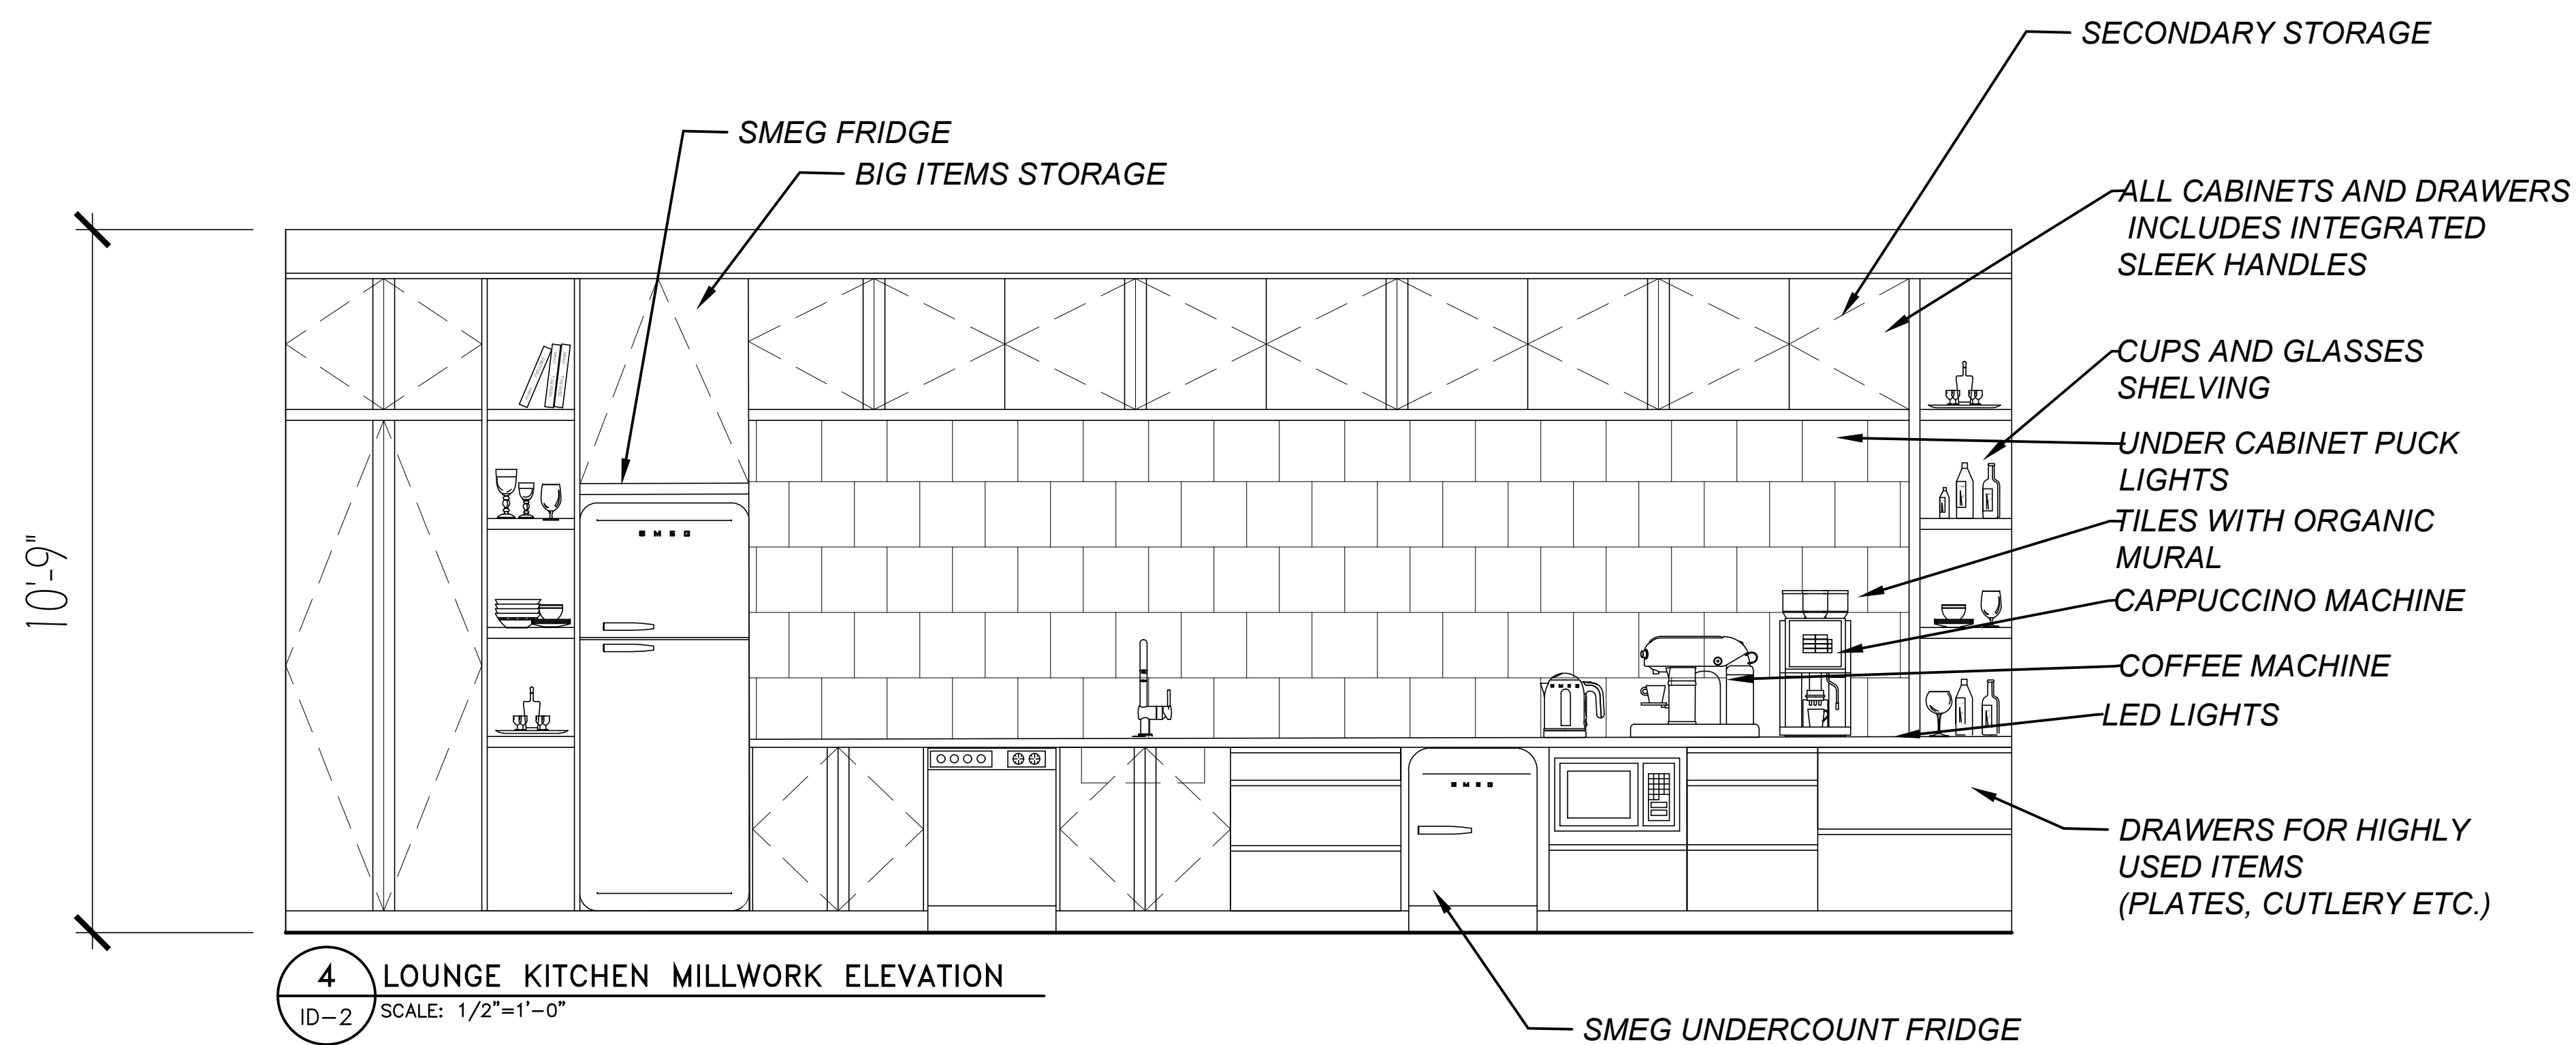

4 LOUNGE KITCHEN MILLWORK ELEVATION  
ID-2 SCALE: 1/2"=1'-0"

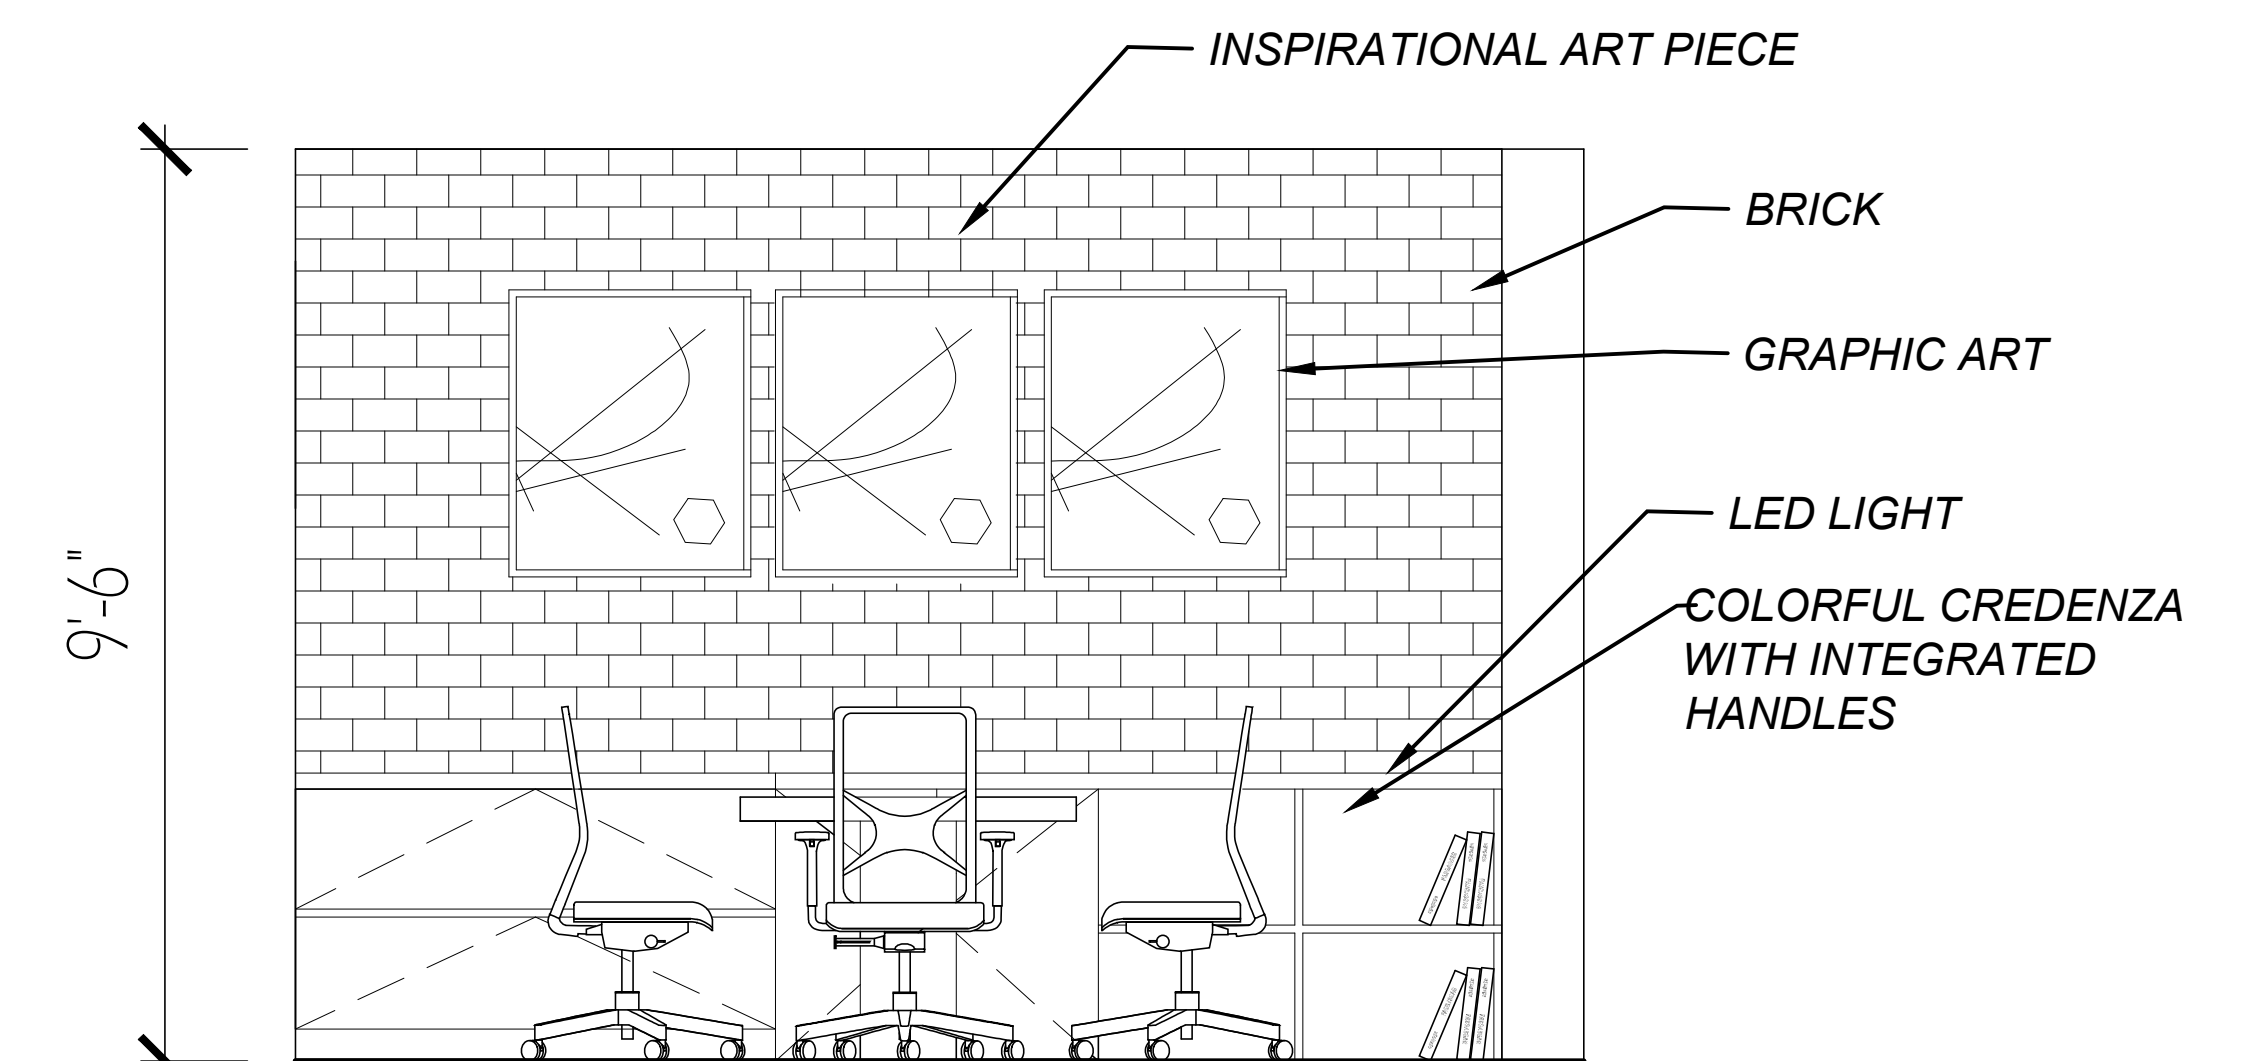


5 EAST LARGE MEDIA PRESENTATION RM ELEVATION  
ID-2 SCALE: 1/2"=1'-0"


ID-2




# ORBIT MEDIA 51

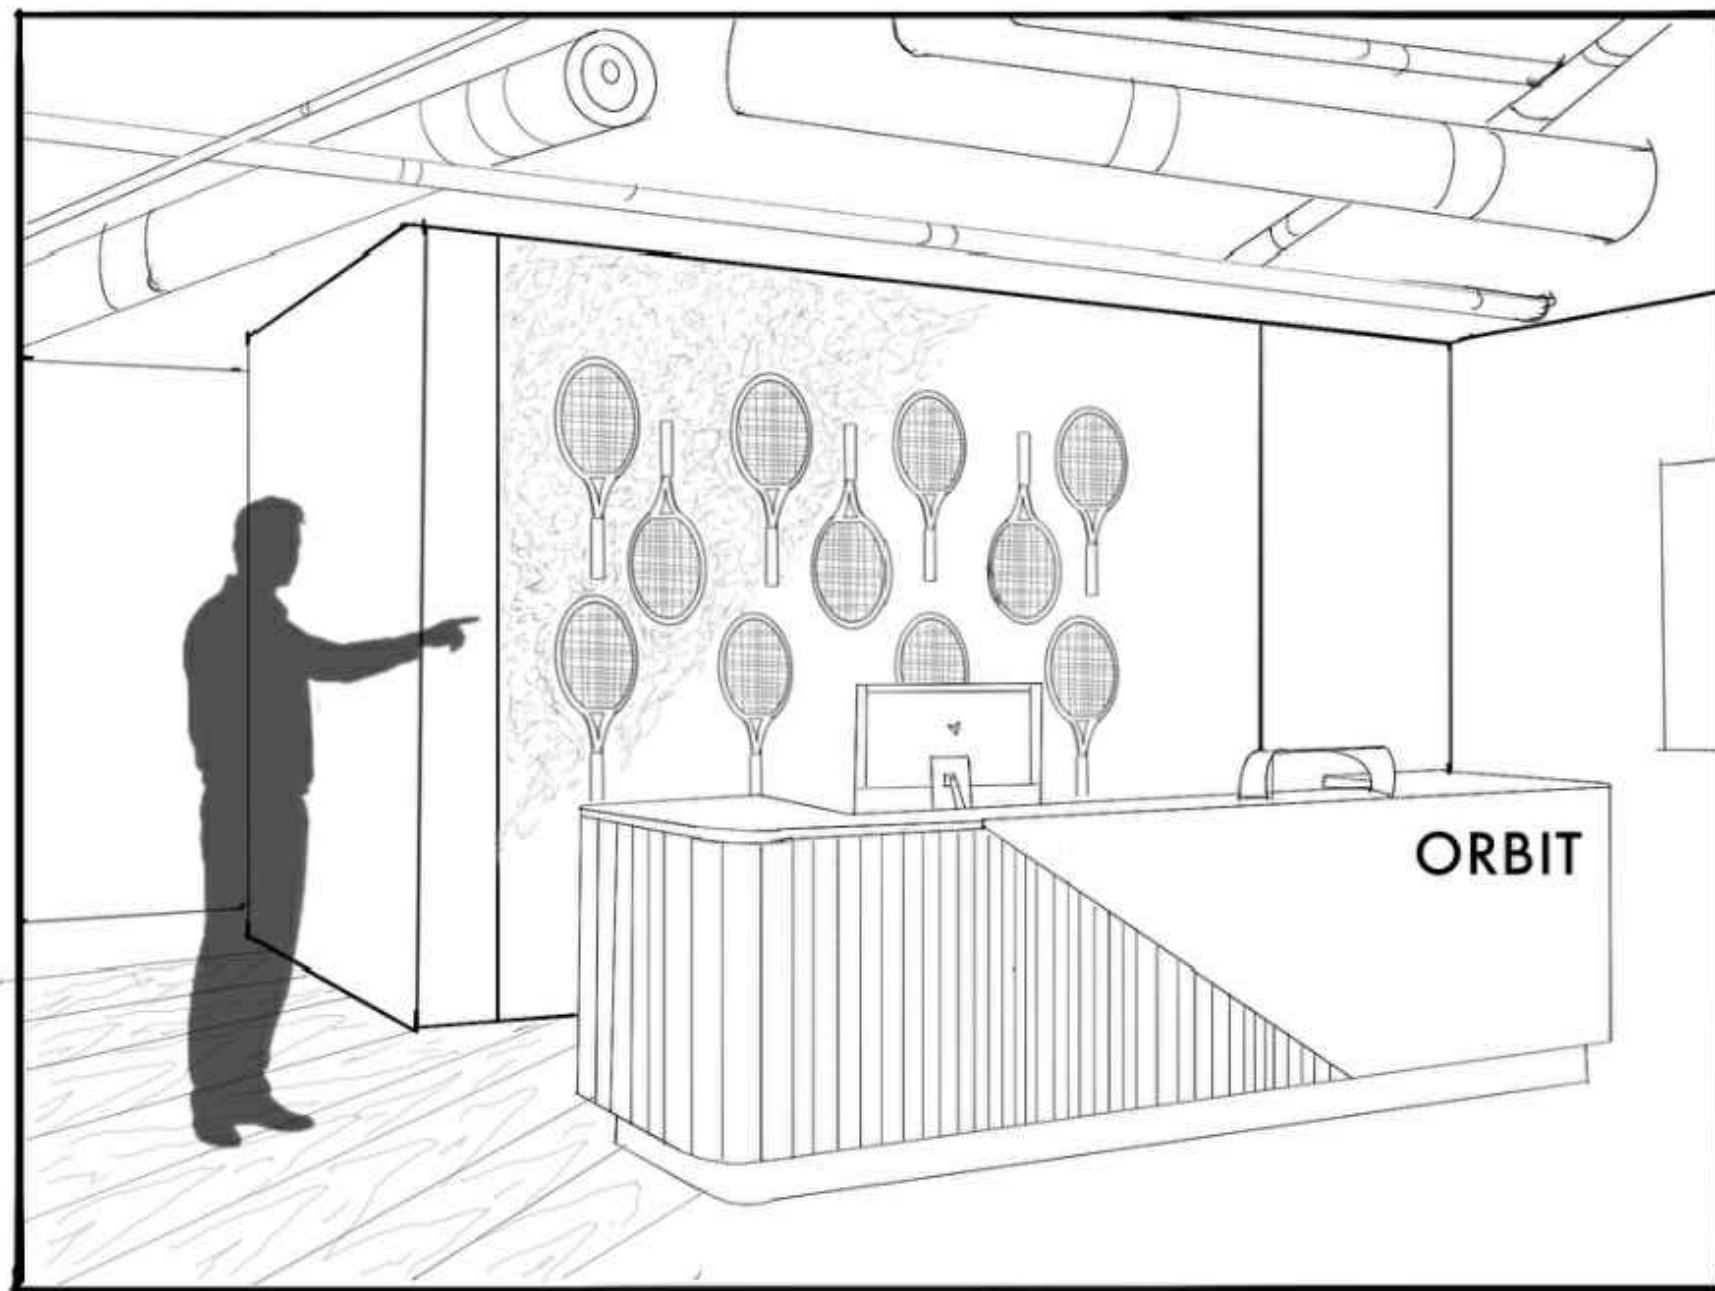

1 RECEPTION SKETCH  
ID-3

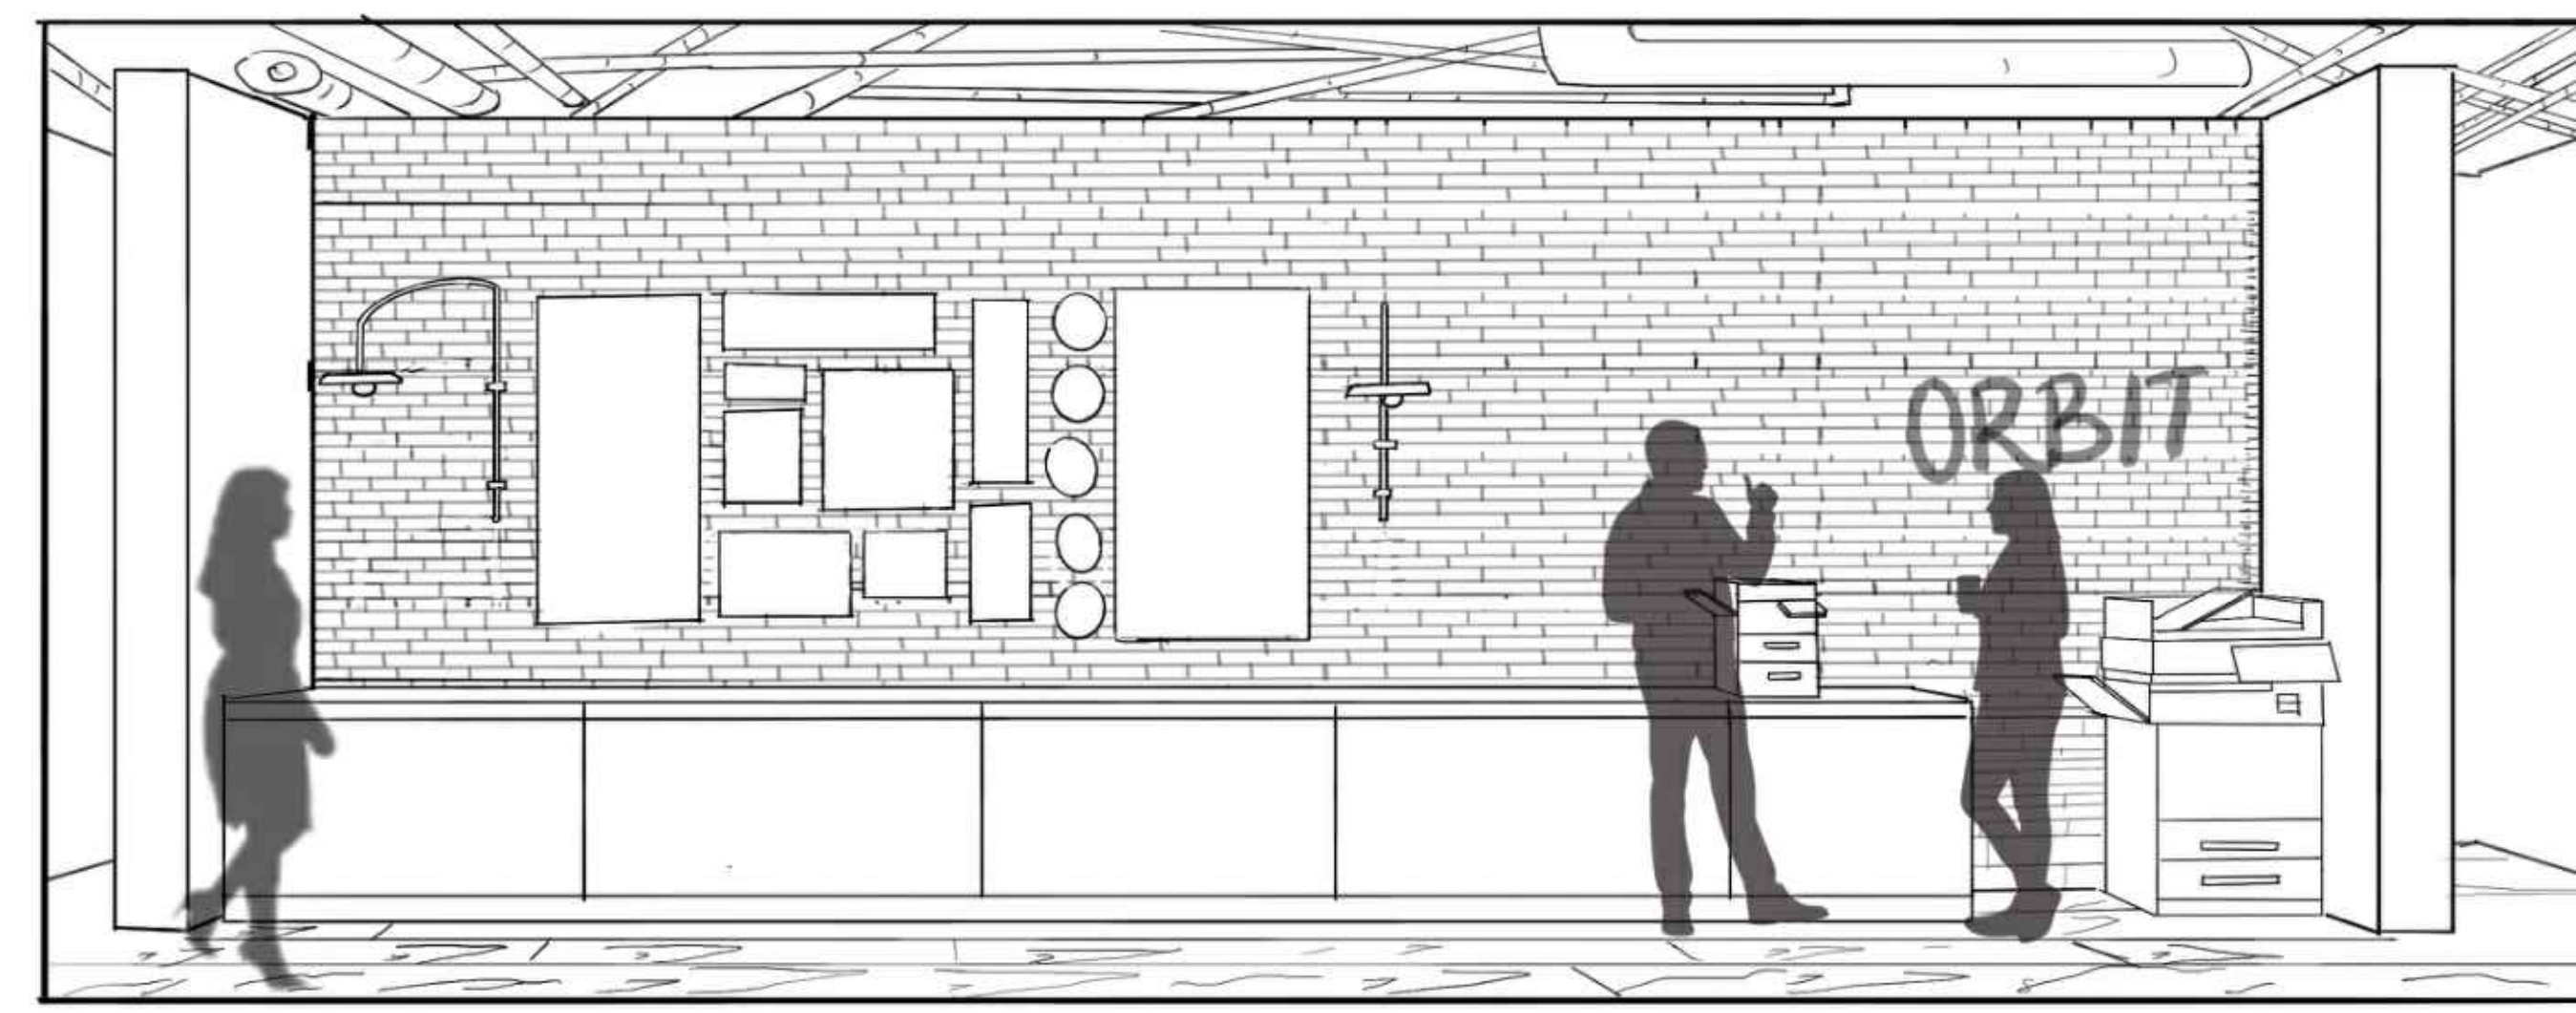


2 WORKROOM SKETCH  
ID-3

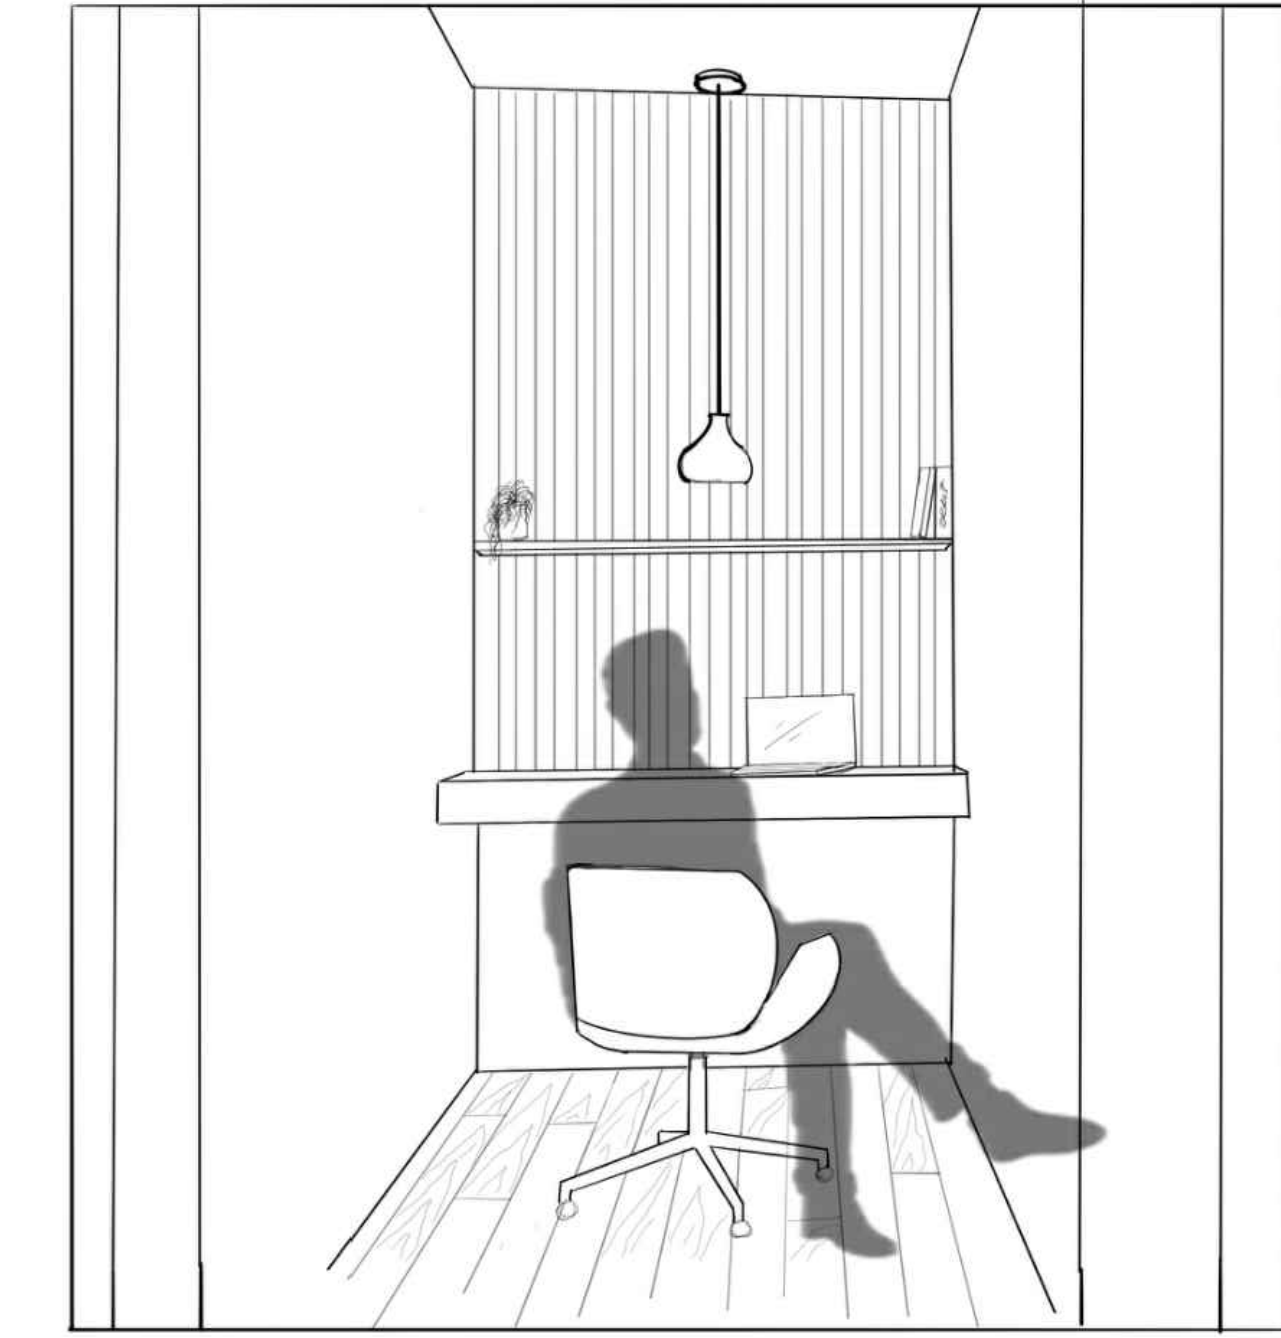

3 FOCUS ROOM SKETCH  
ID-3



4 LOUNGE KITCHEN SKETCH  
ID-3

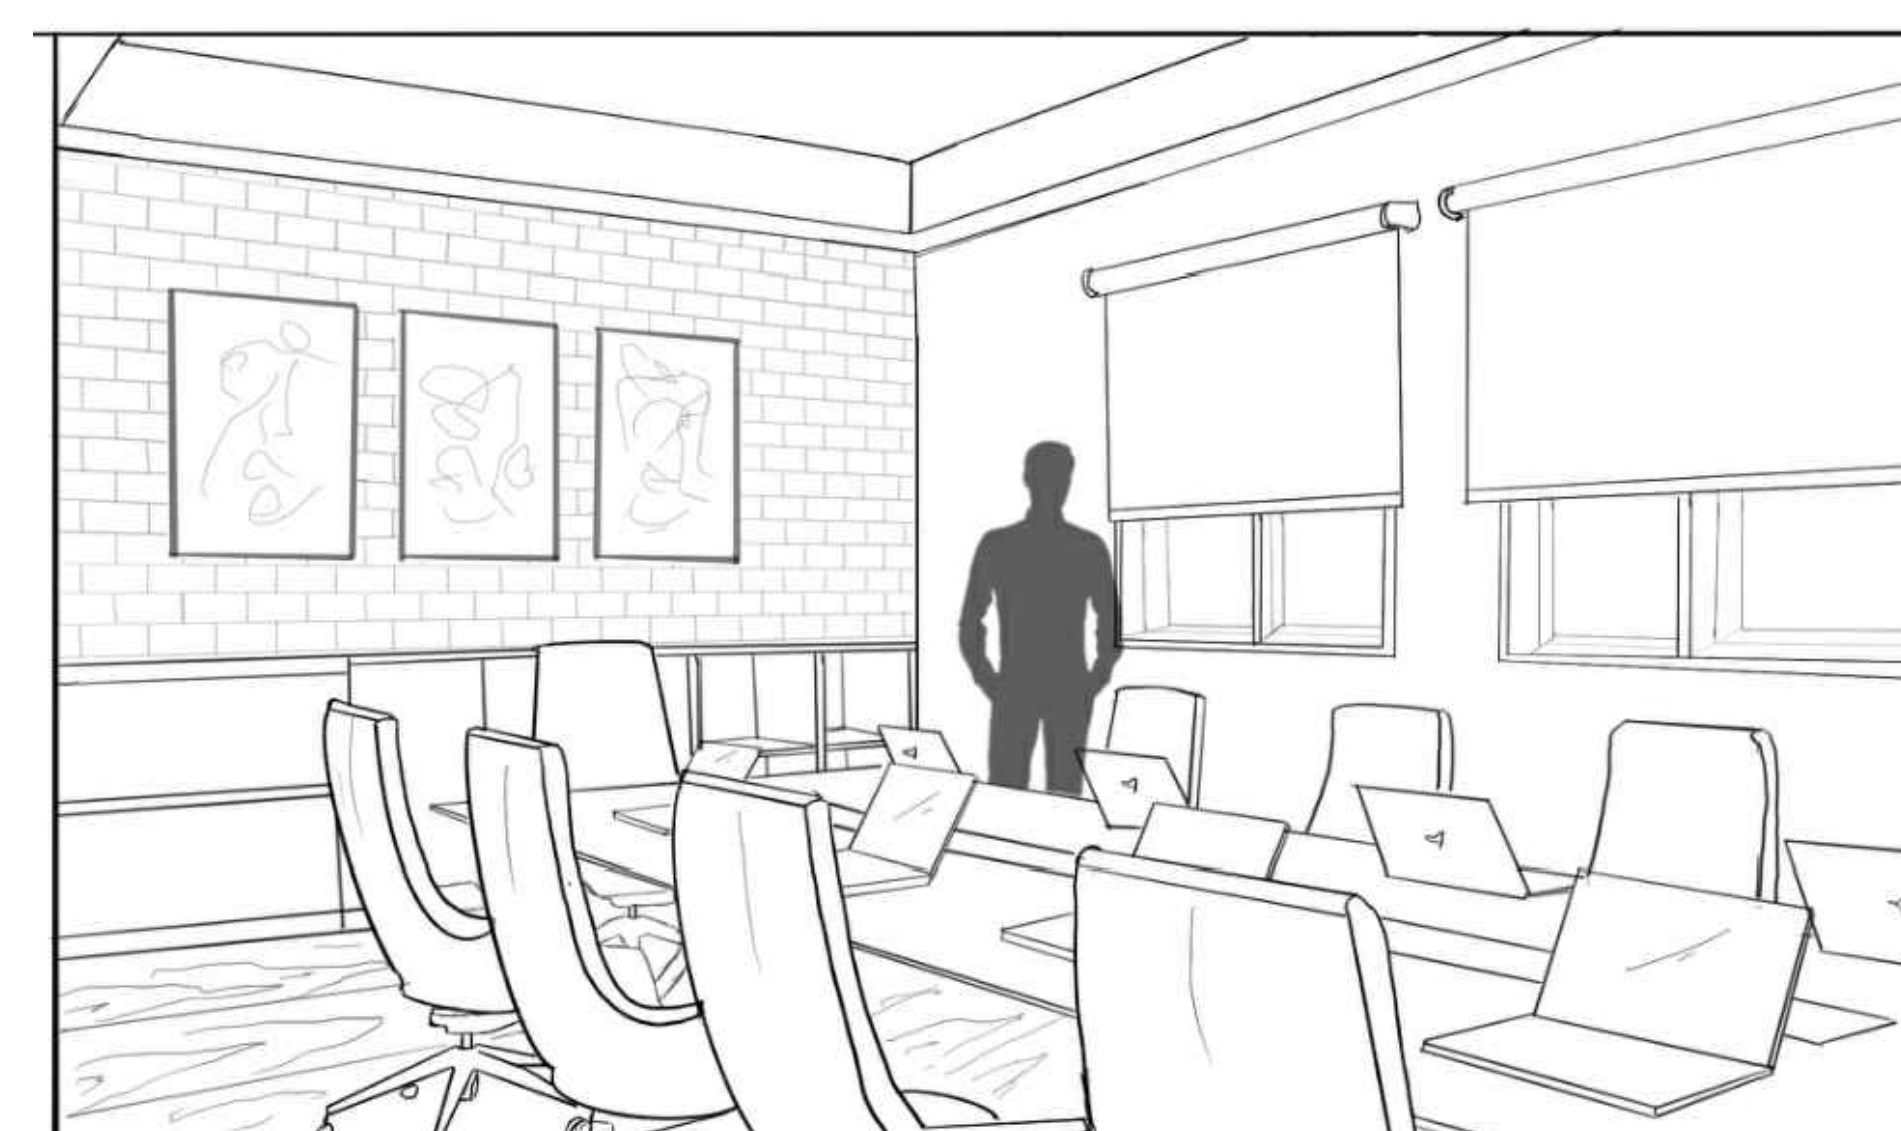

5 LARGE MEDIA PRESENTATION RM SKETCH  
ID-3

ID-3

