



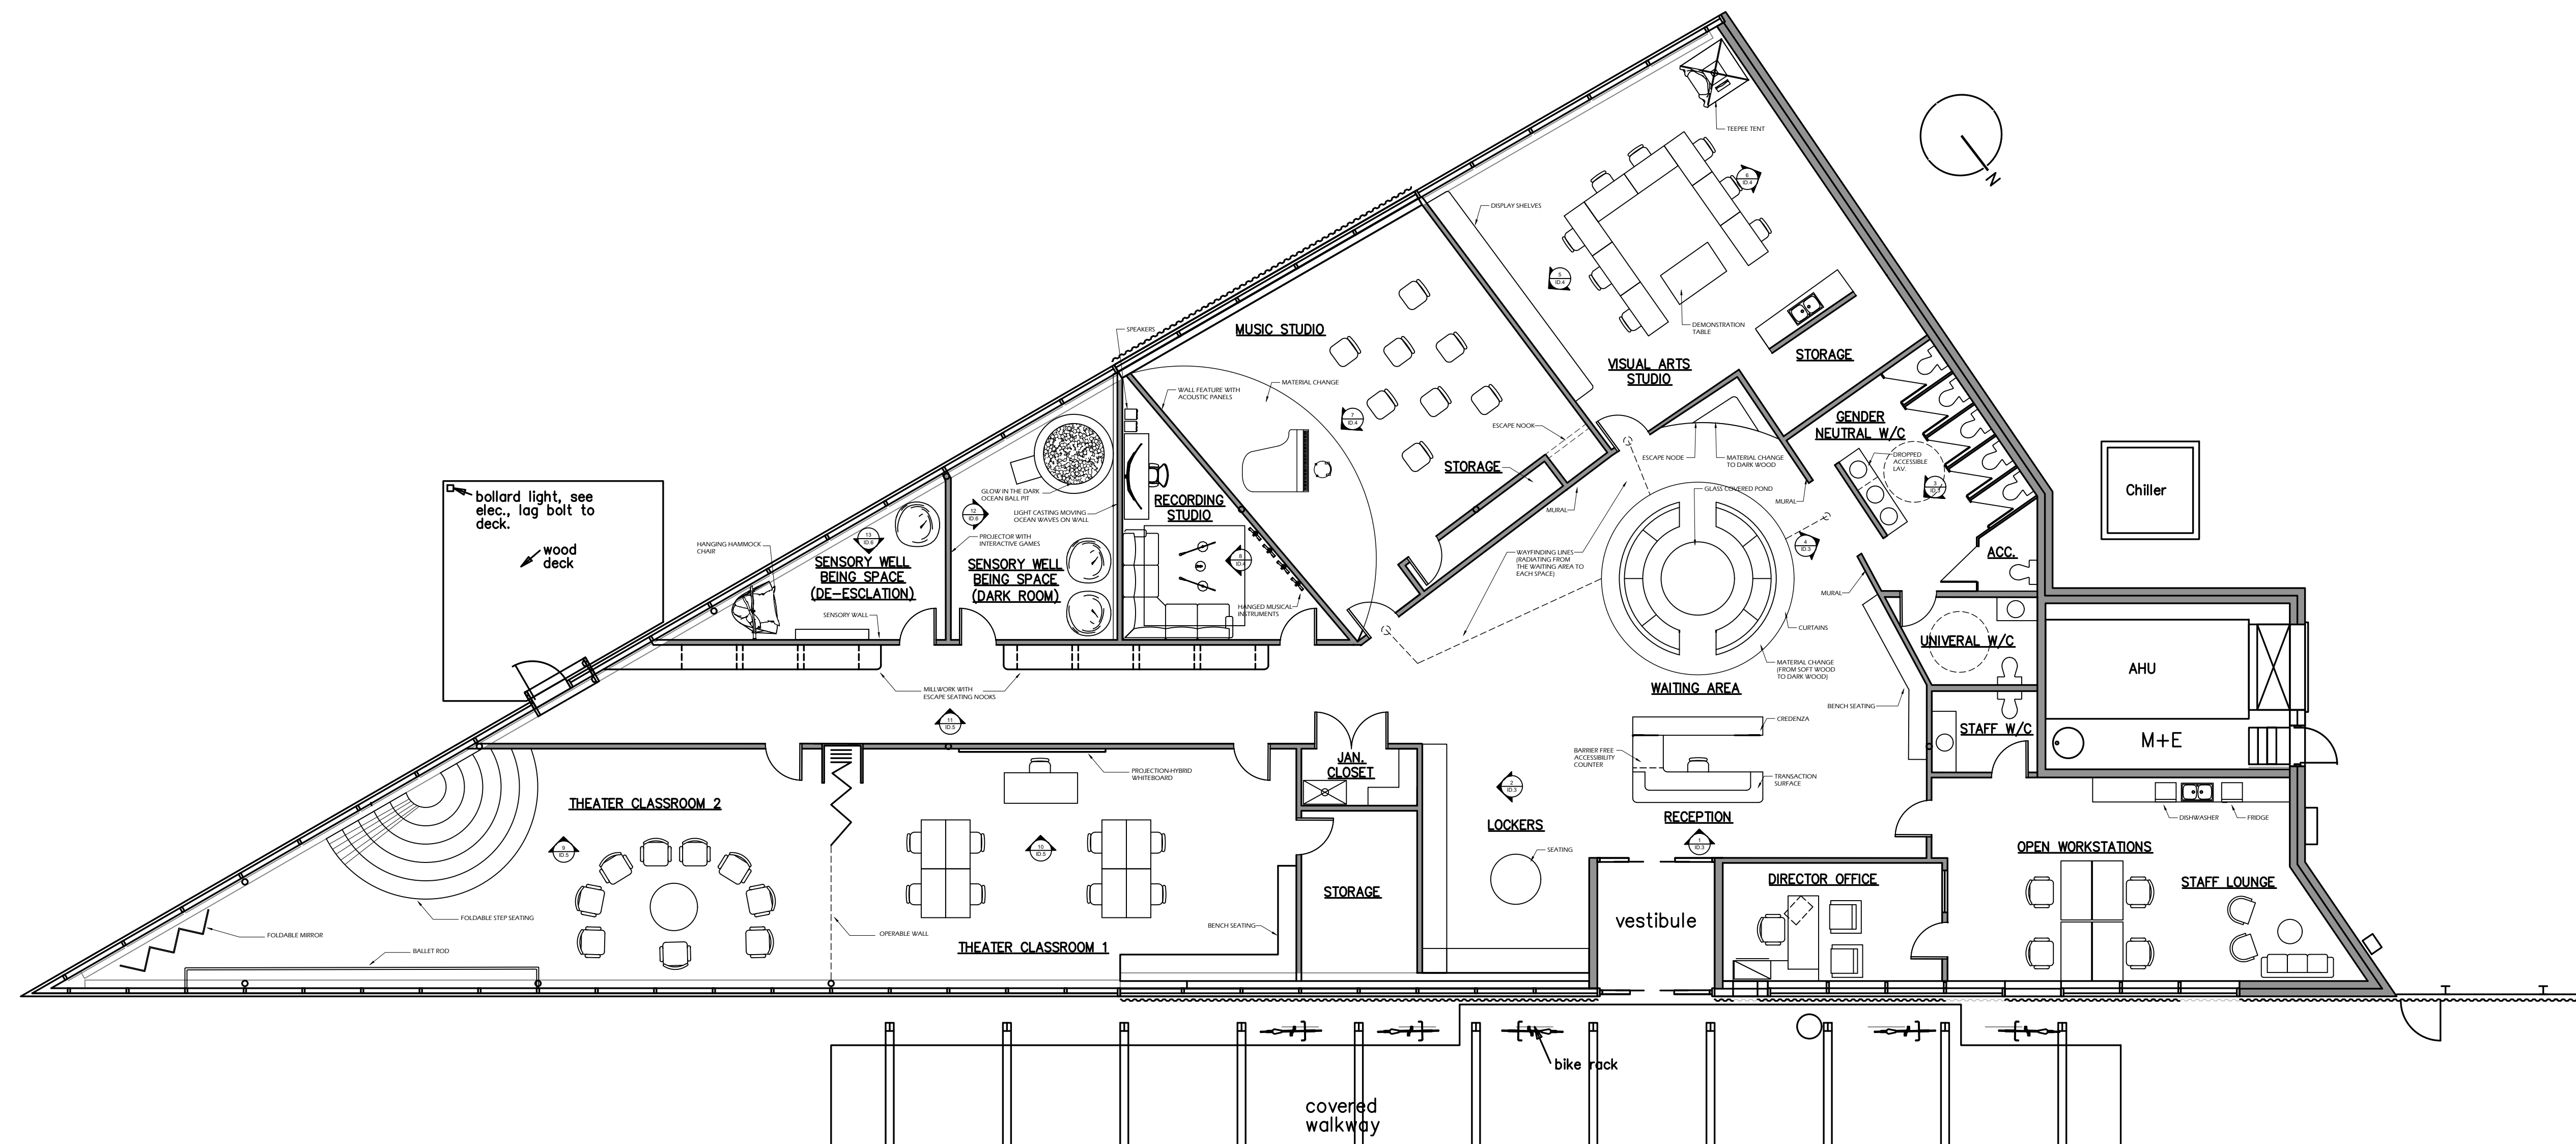

1 ECOTONAL CULTURAL ARTS CENTRE FLOOR PLAN
ID.1 SCALE: 1/8" = 1'-0"

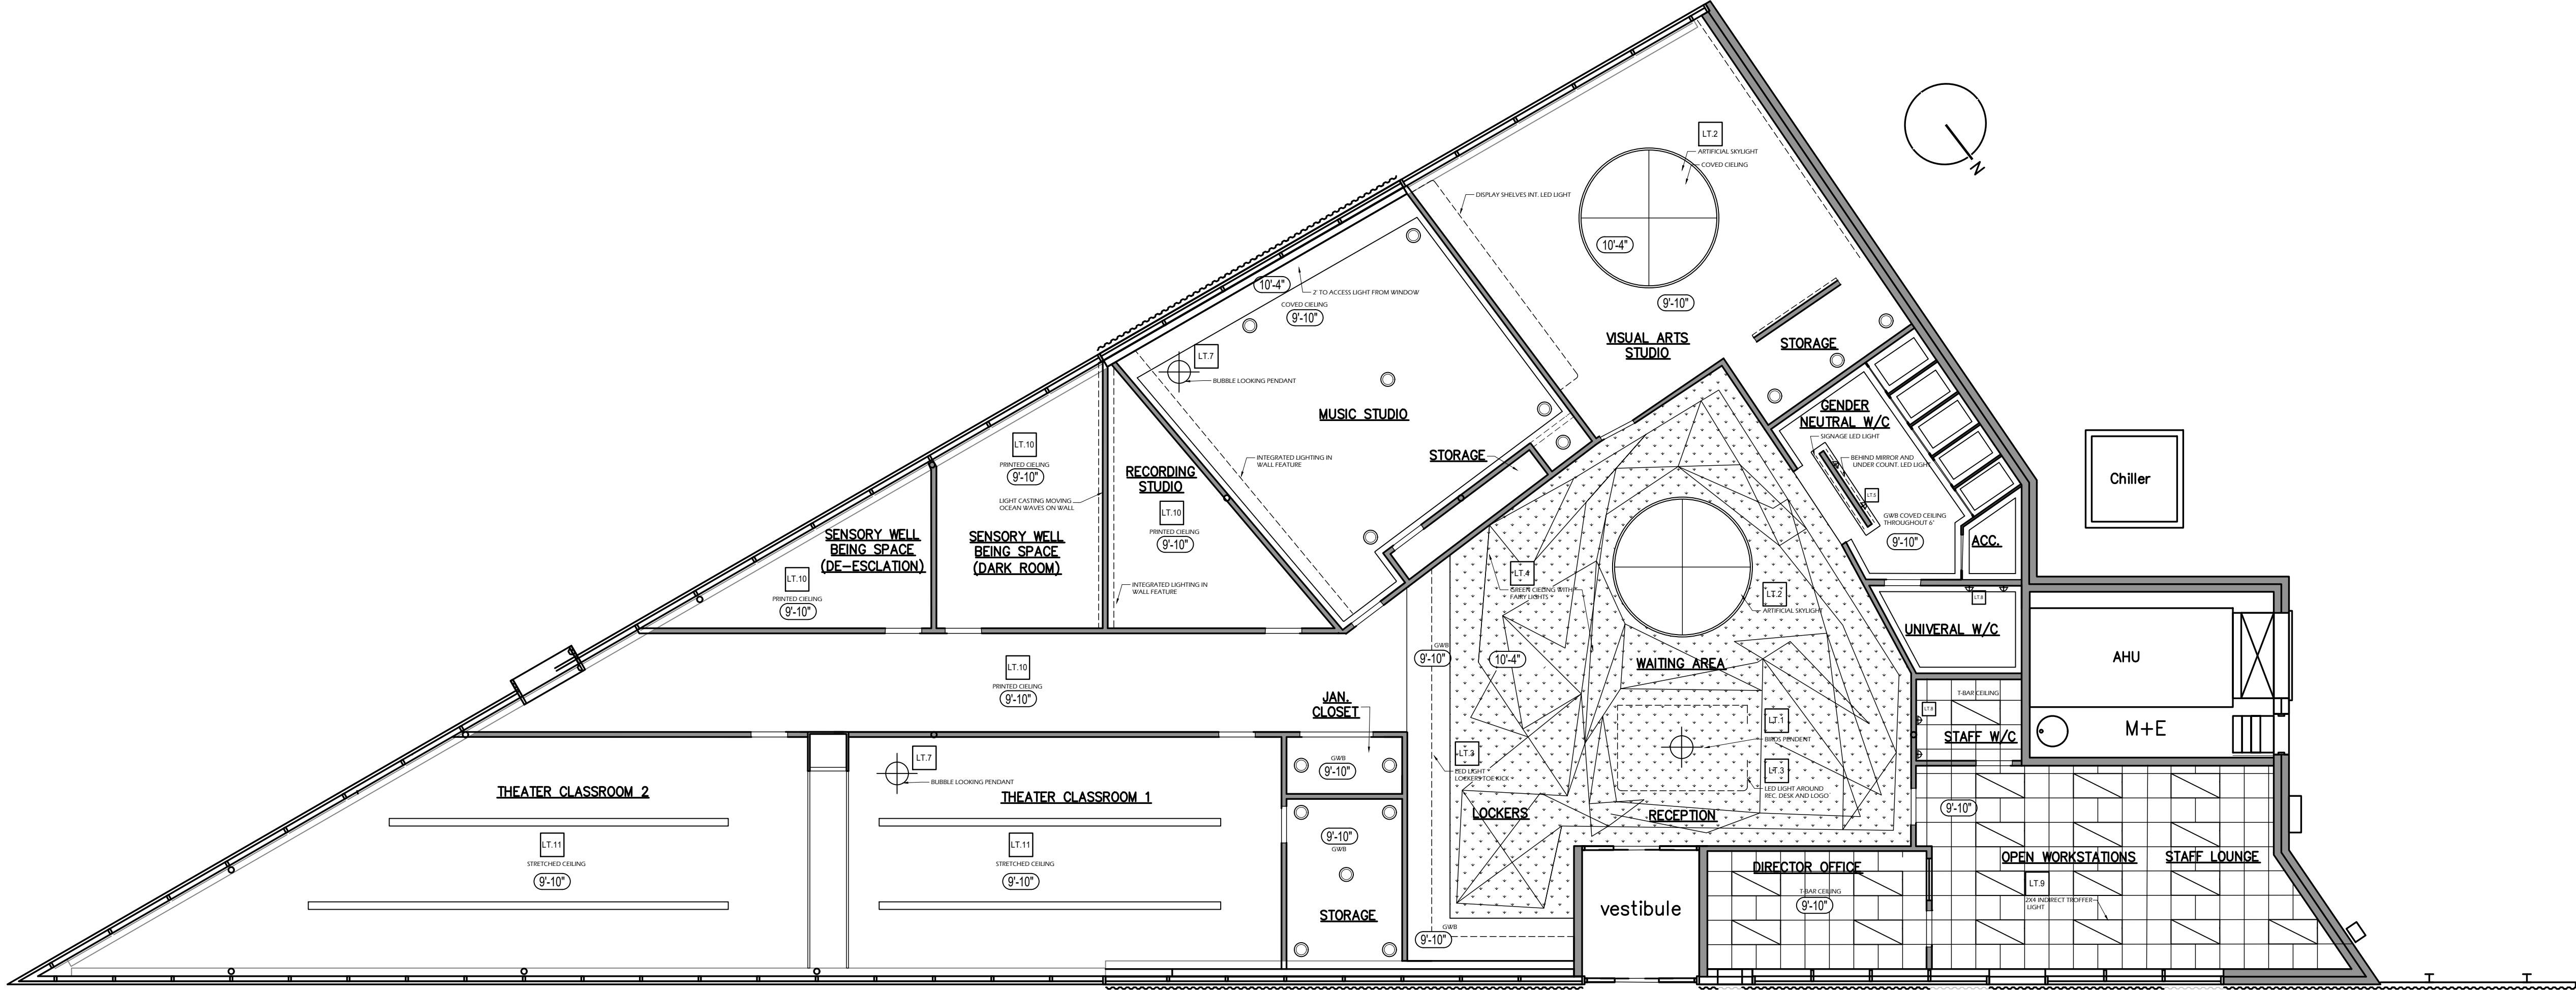

1
ID.2


ECOTONAL CULTURAL ARTS CENTRE RCP
SCALE: 1/8" = 1'-0"

LIGHTING LEGEND								
SYMBOL	CODE/S	TYPE	SYMBOL	CODE/S	TYPE	SYMBOL	CODE/S	TYPE
	LT.1 LT.7	PENDANT LIGHT (LT.1 - 7'-6" AFF LT.7 - 4'-6" AFF AND UP)		LT.4	GREEN CIELING WITH FAIRY LIGHTS		LT.11	STRETCHED CIELING WITH INT. LINEAR LIGHTING
	LT.2	ARTIFICIAL SKYLIGHT		LT.5 LT.6 LT.8	WALL SCONCES (LT.6 - 8'-6" AFF LT.5/8 - 4'-6" AFF)			INDIRECT RECESSED LIGHT
	LT.3	HIDDEN LED LIGHT		LT.9	2X4 TROFFER LIGHT			




ecotonal


cultural arts centre

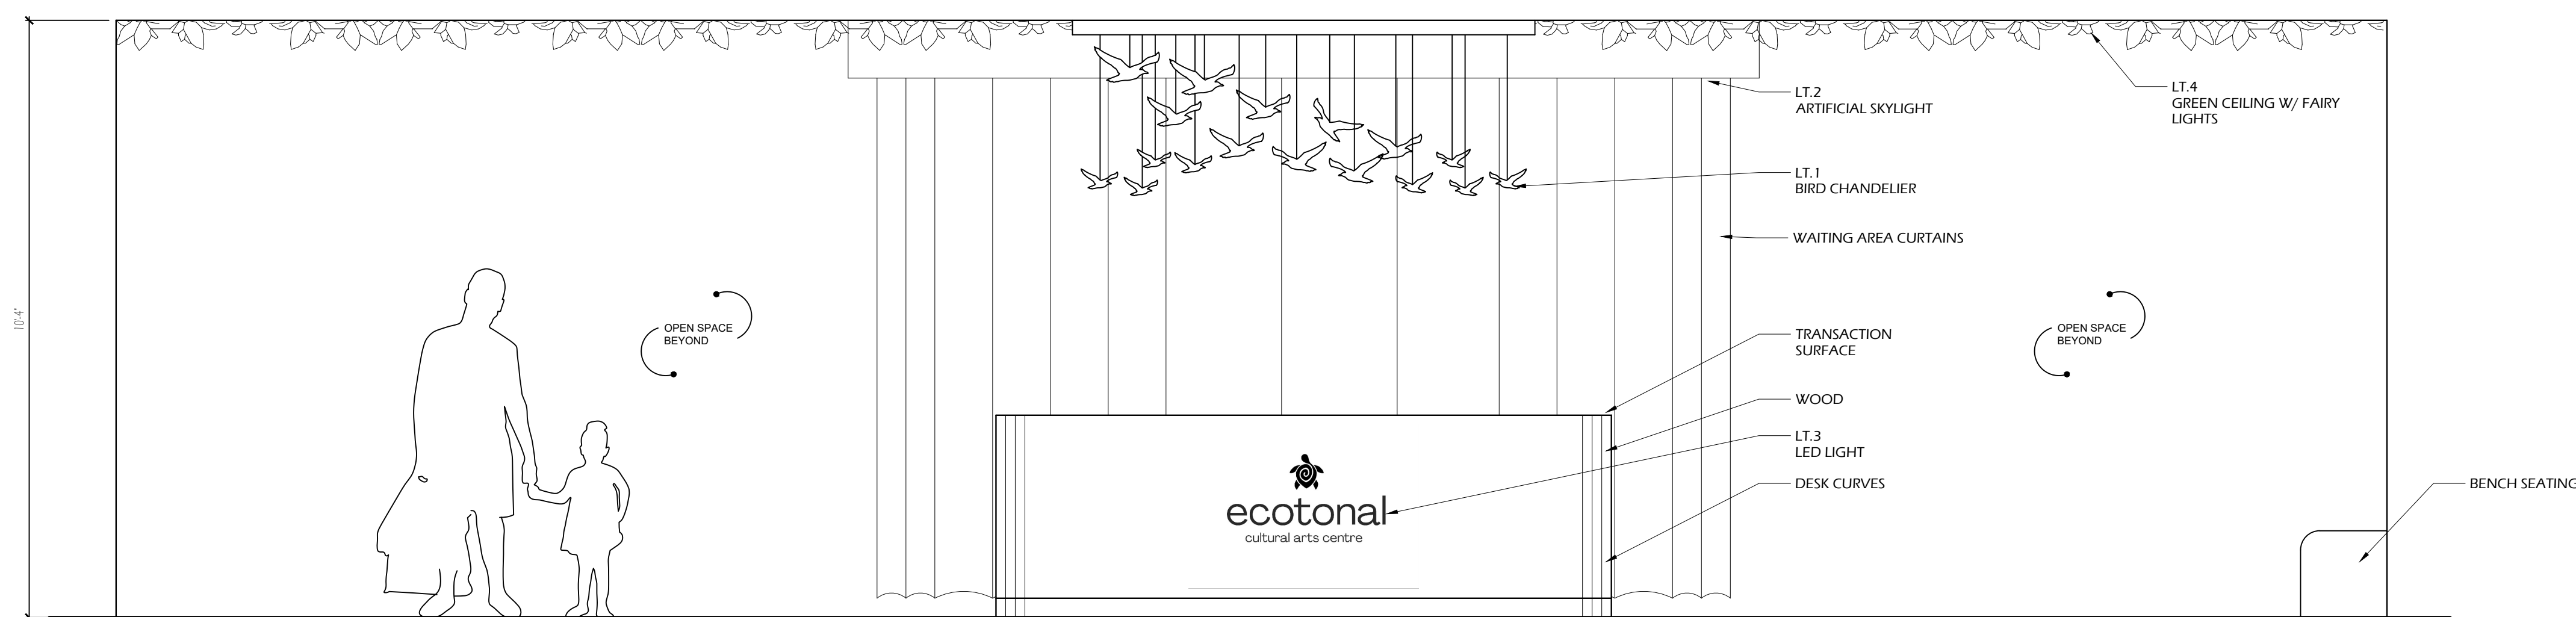


1 WELCOME AREA ELEVATION
ID.3 SCALE: 1/2" = 1'-0"

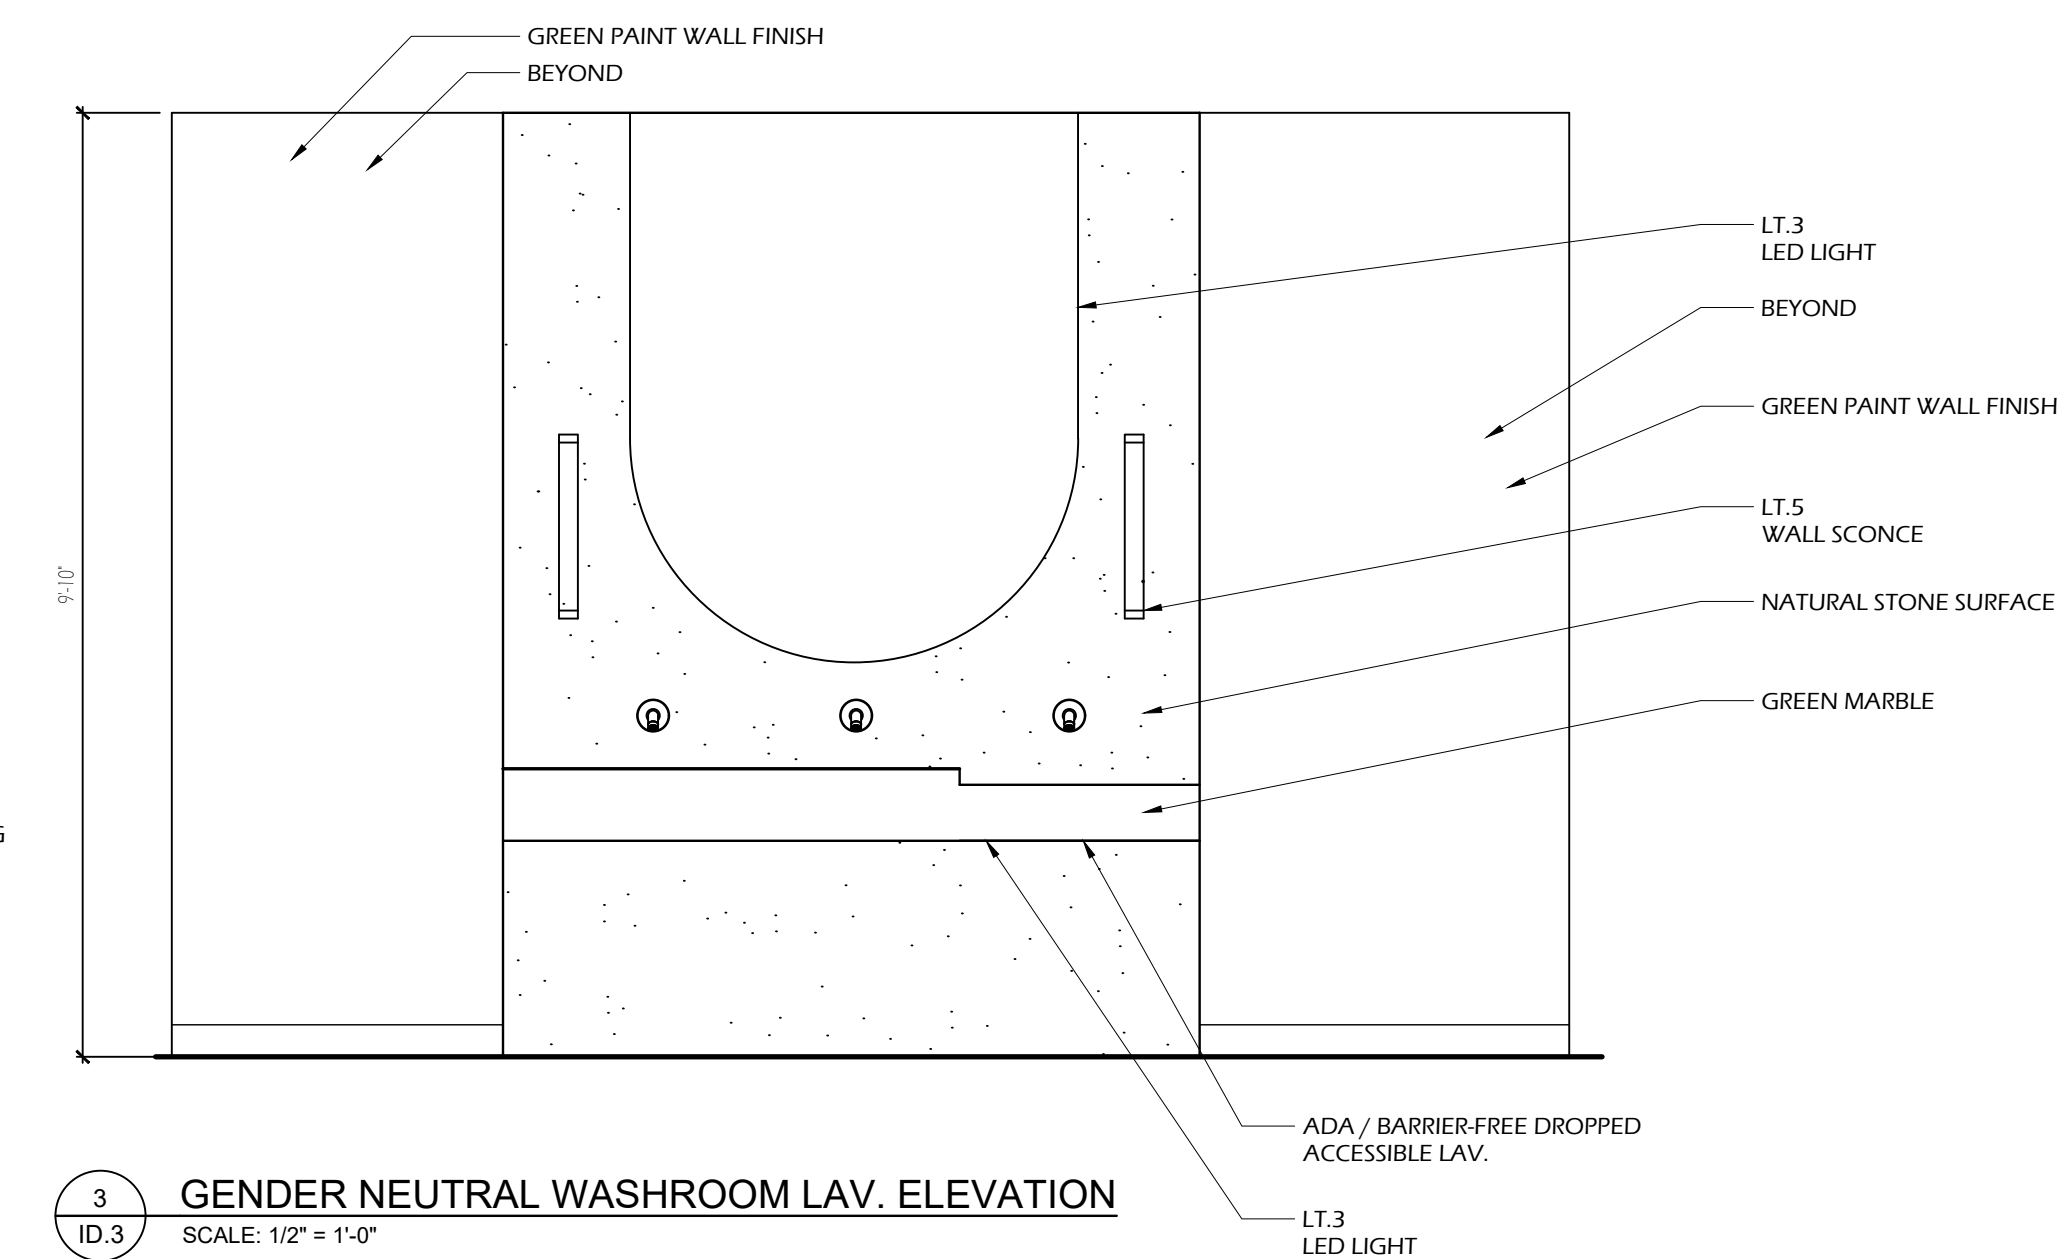





3 GENDER NEUTRAL WASHROOM LAV. ELEVATION
ID.3 SCALE: 1/2" = 1'-0"

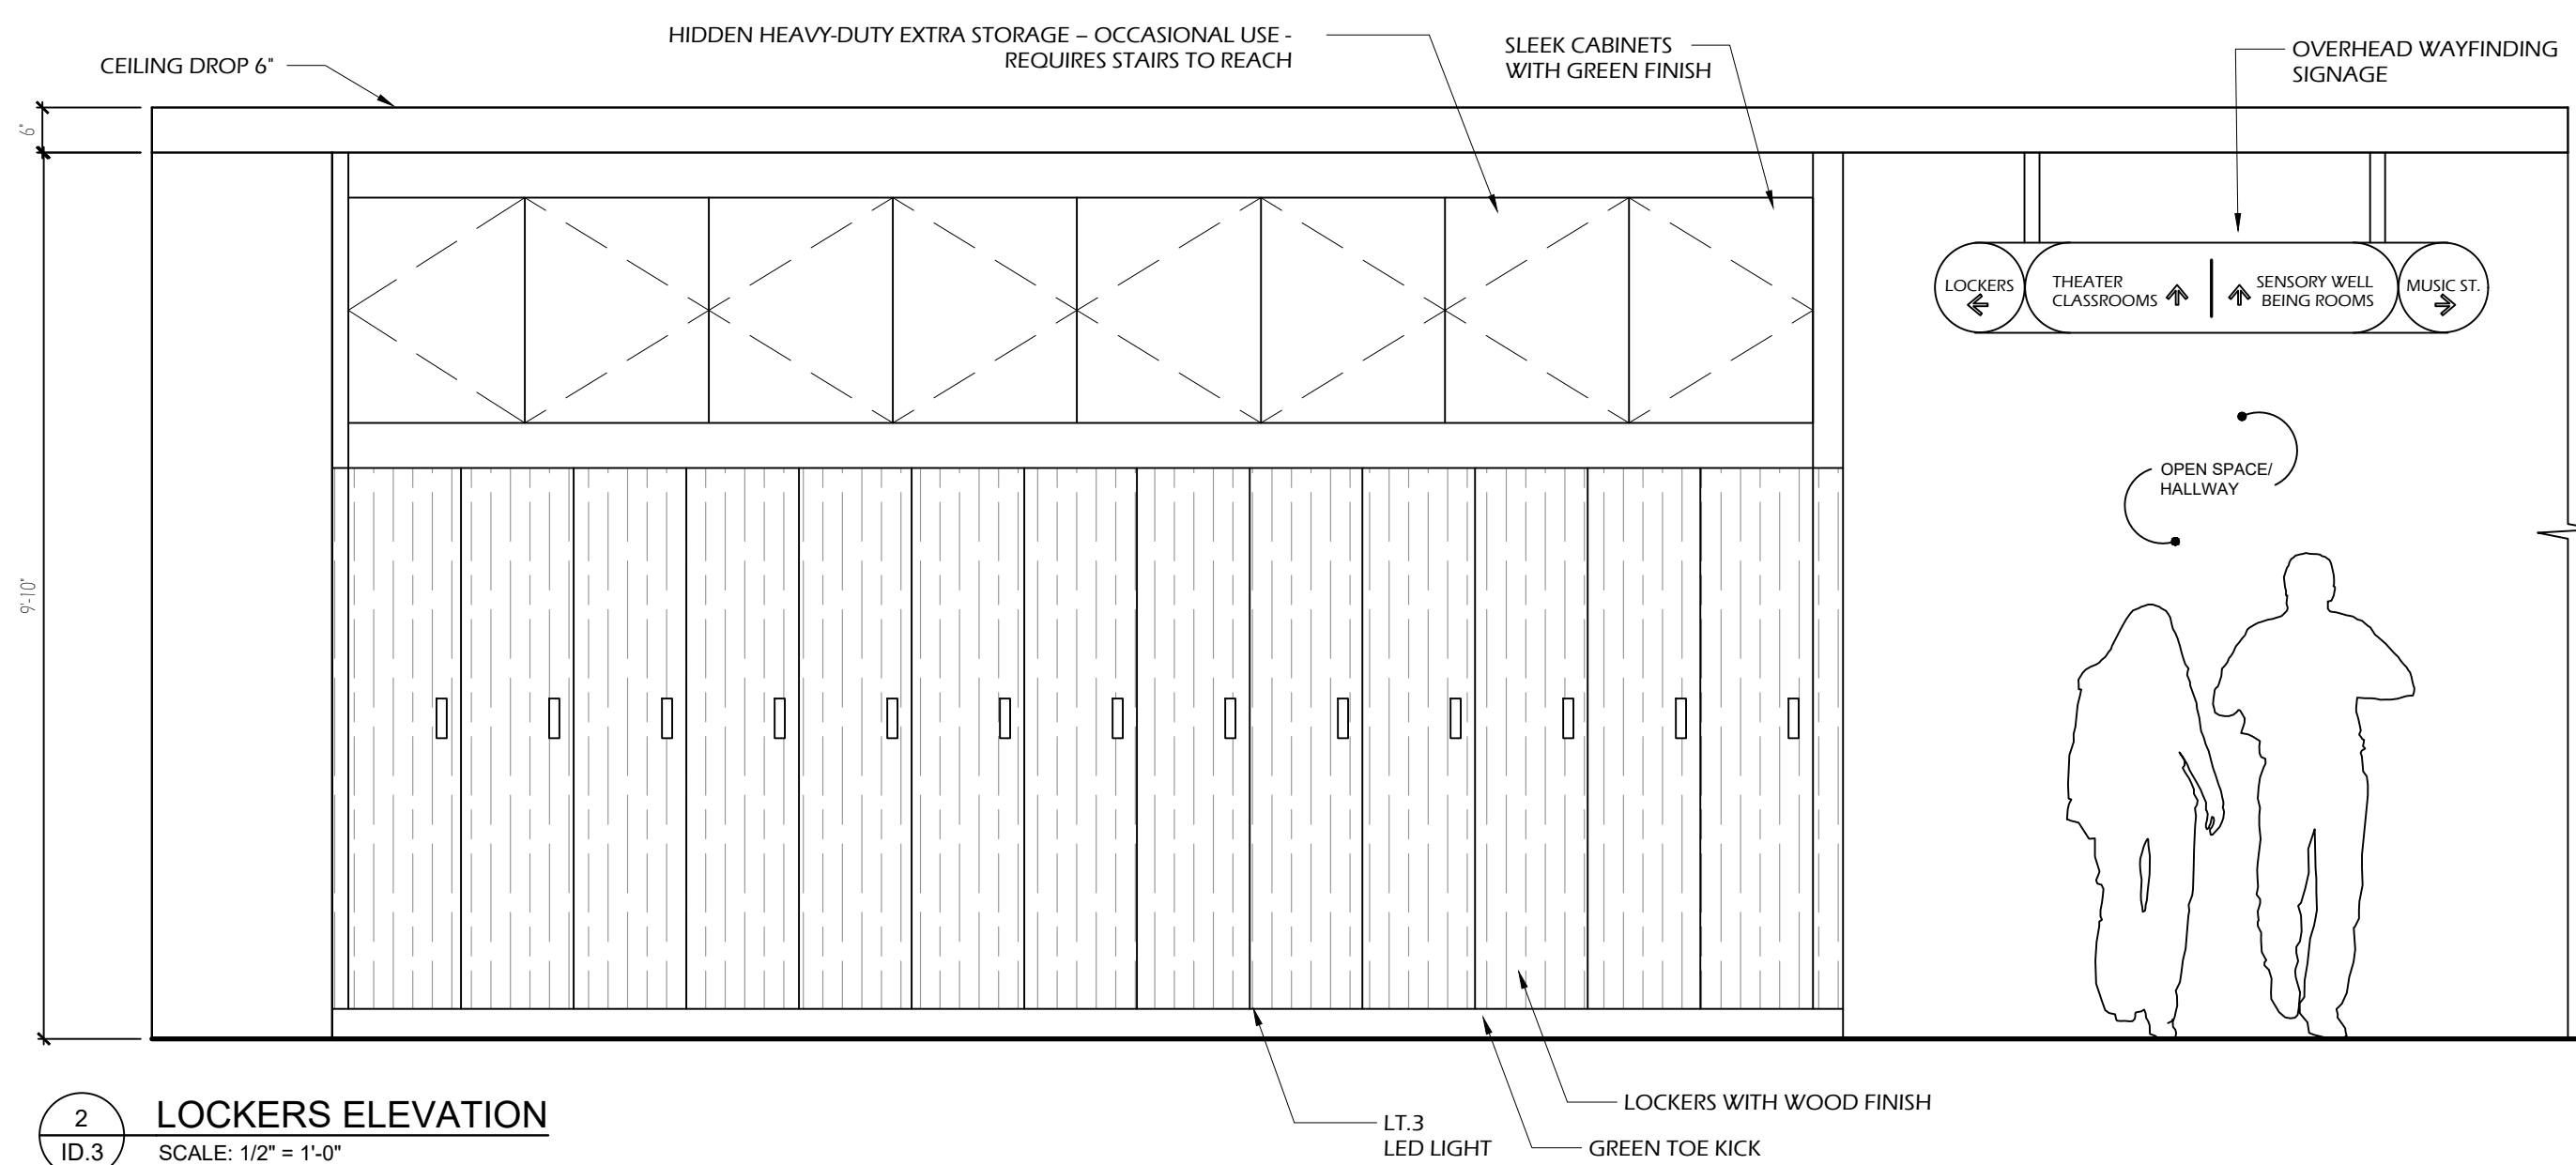


2 LOCKERS ELEVATION
ID.3 SCALE: 1/2" = 1'-0"

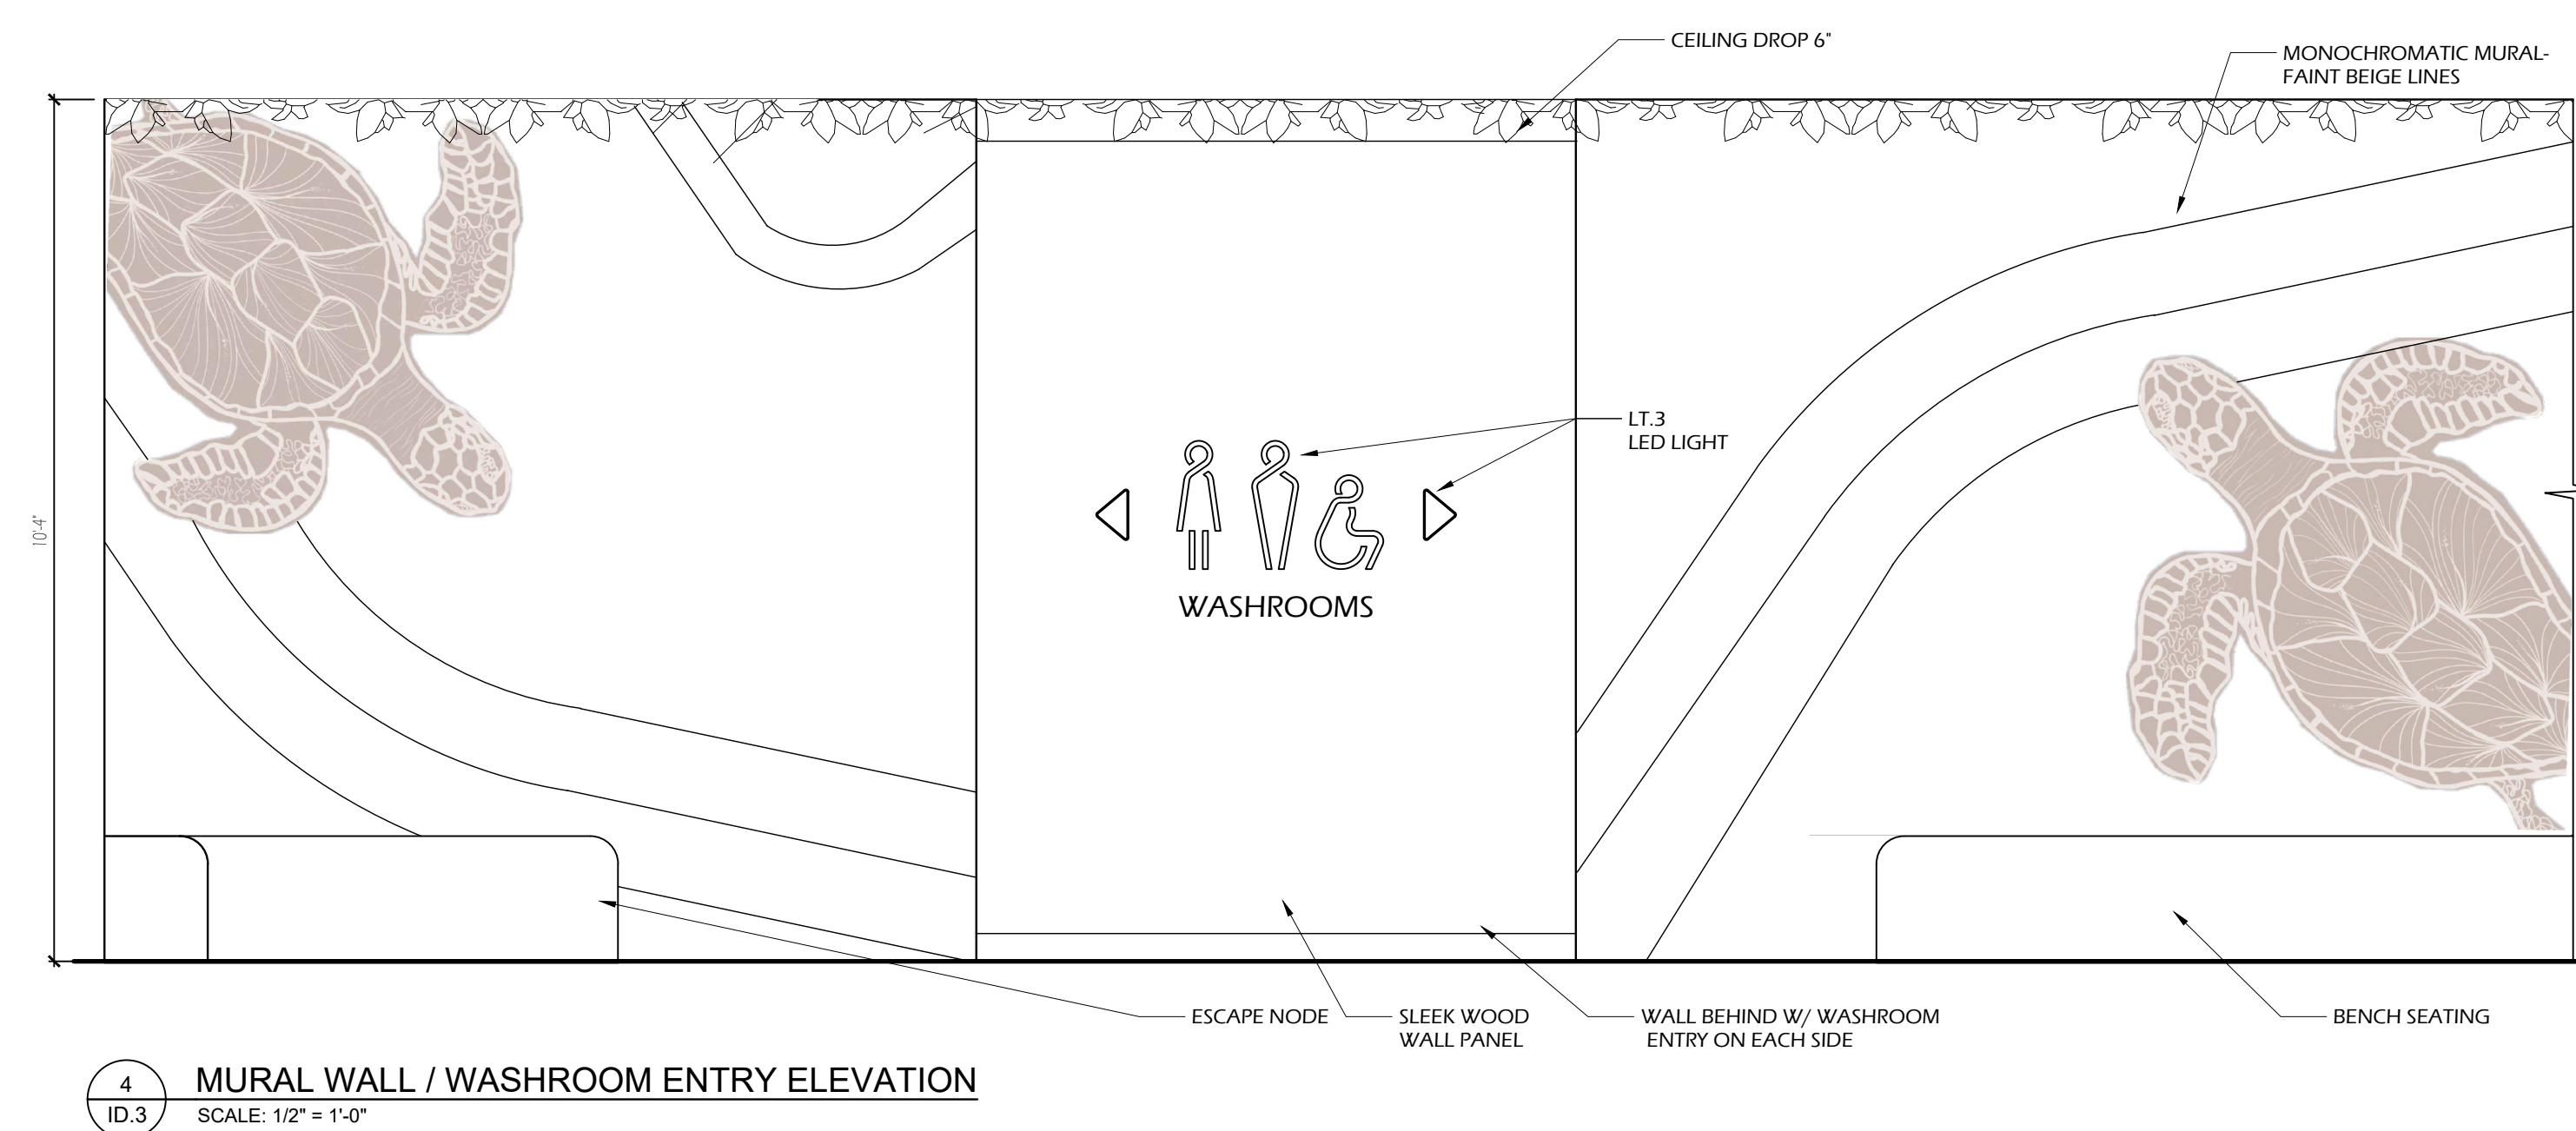


4 MURAL WALL / WASHROOM ENTRY ELEVATION
ID.3 SCALE: 1/2" = 1'-0"

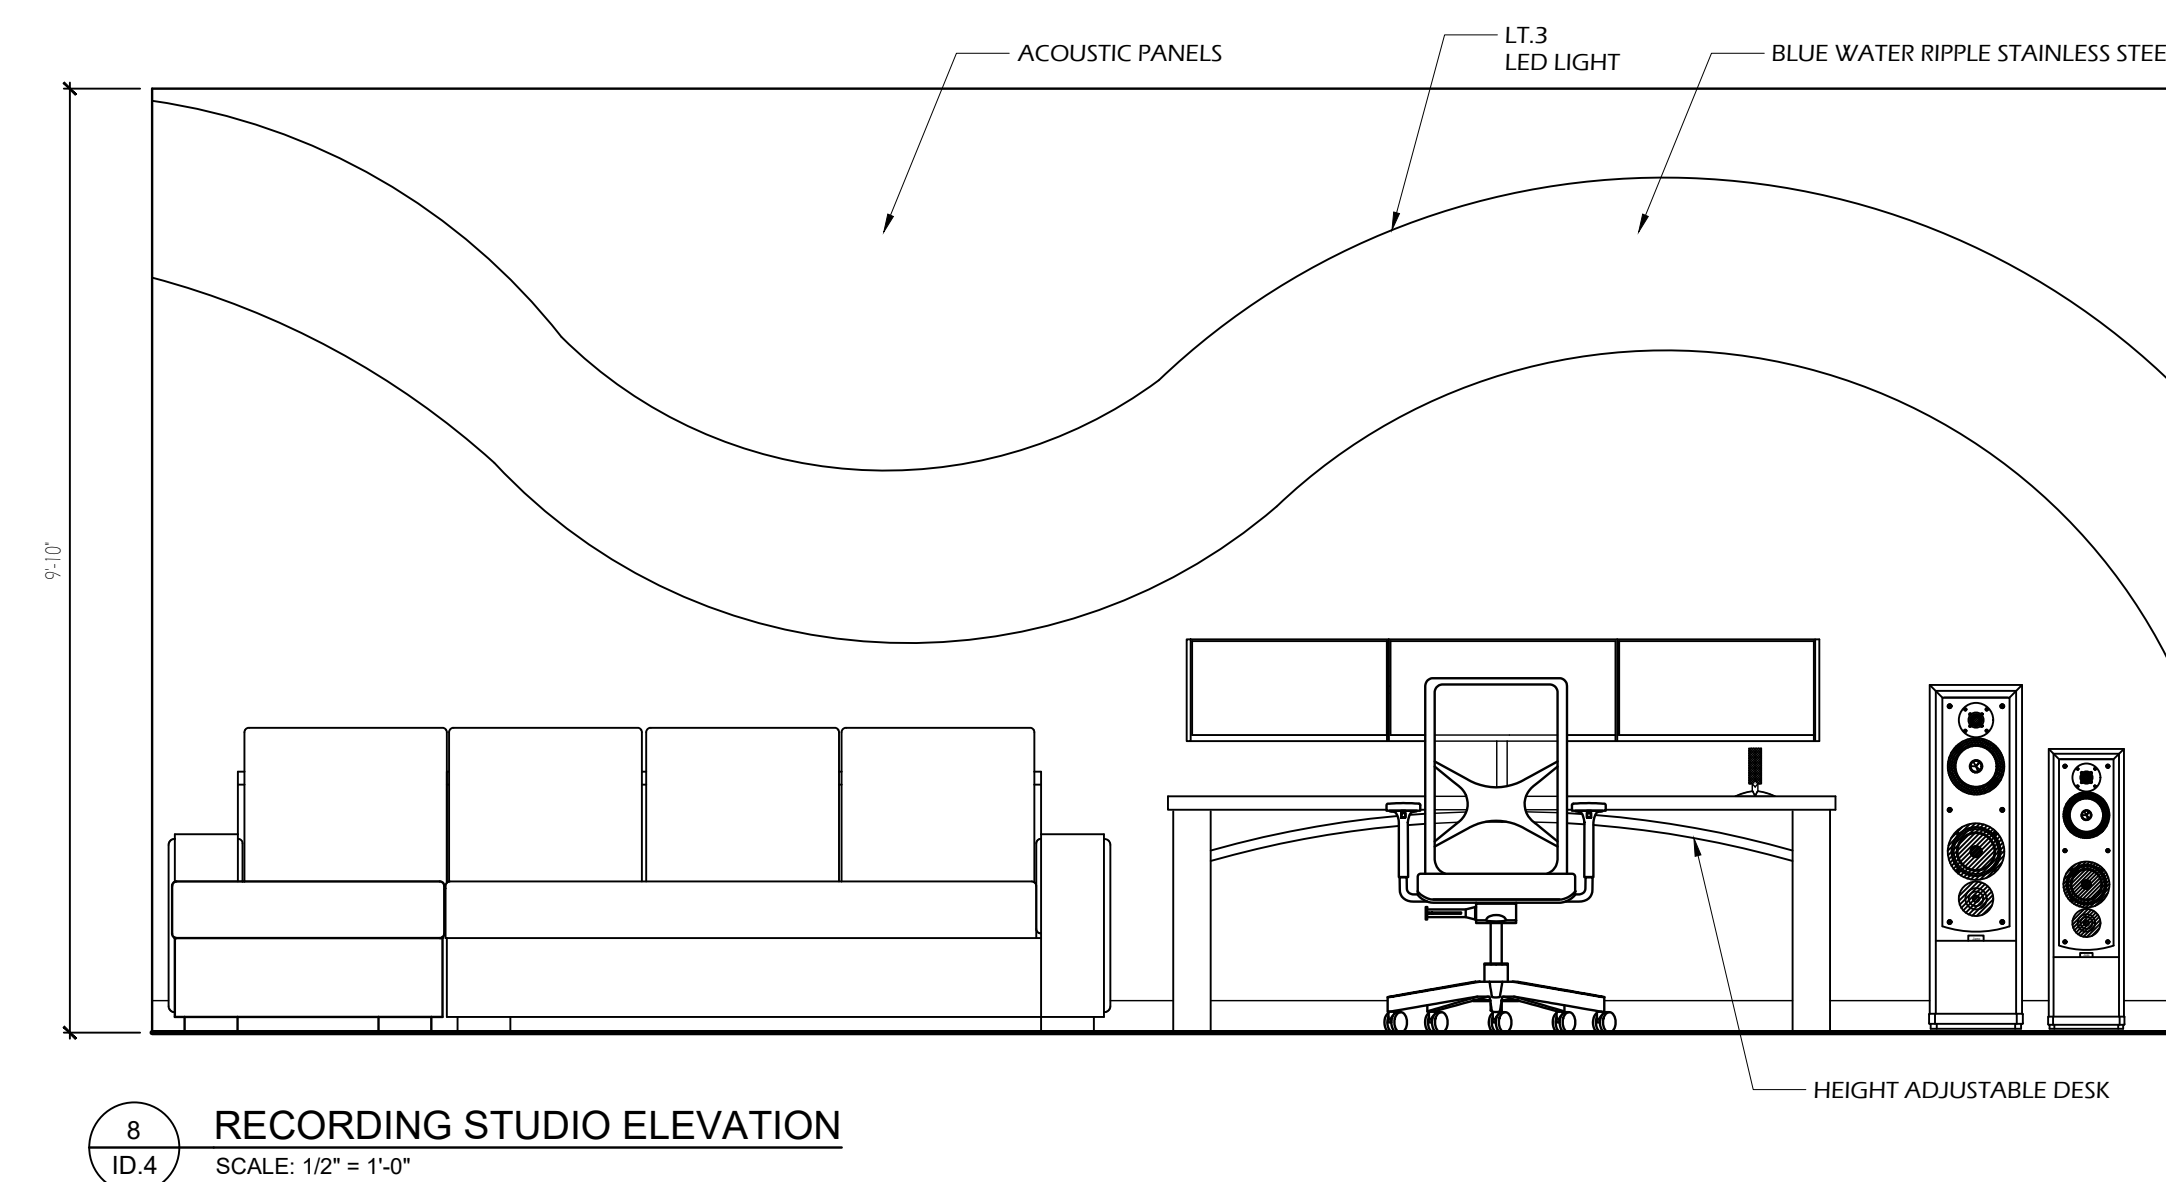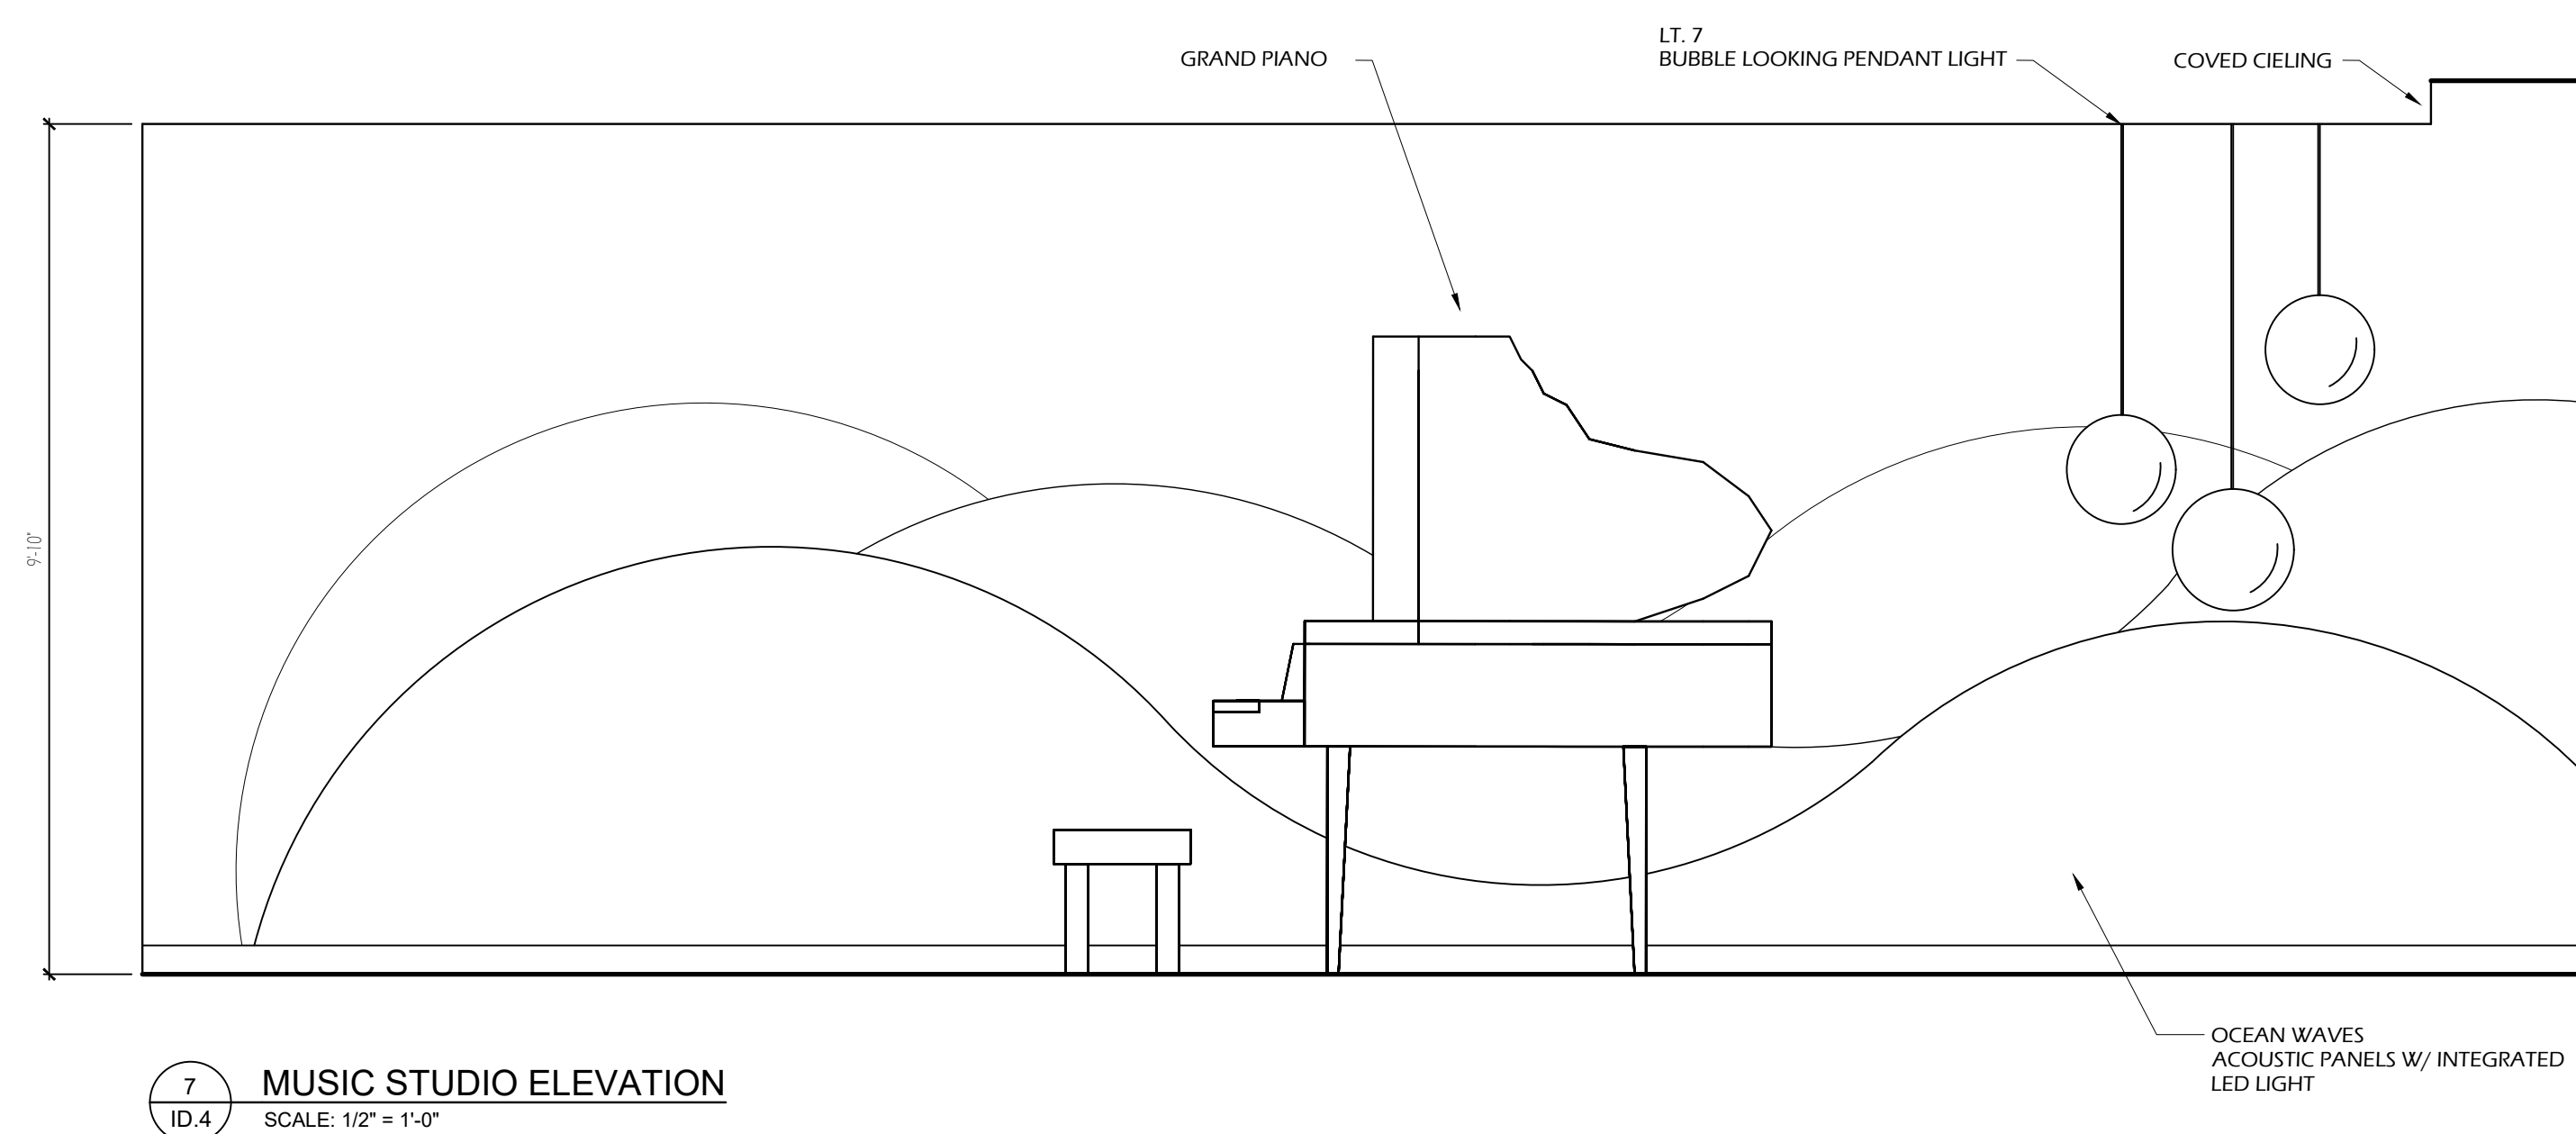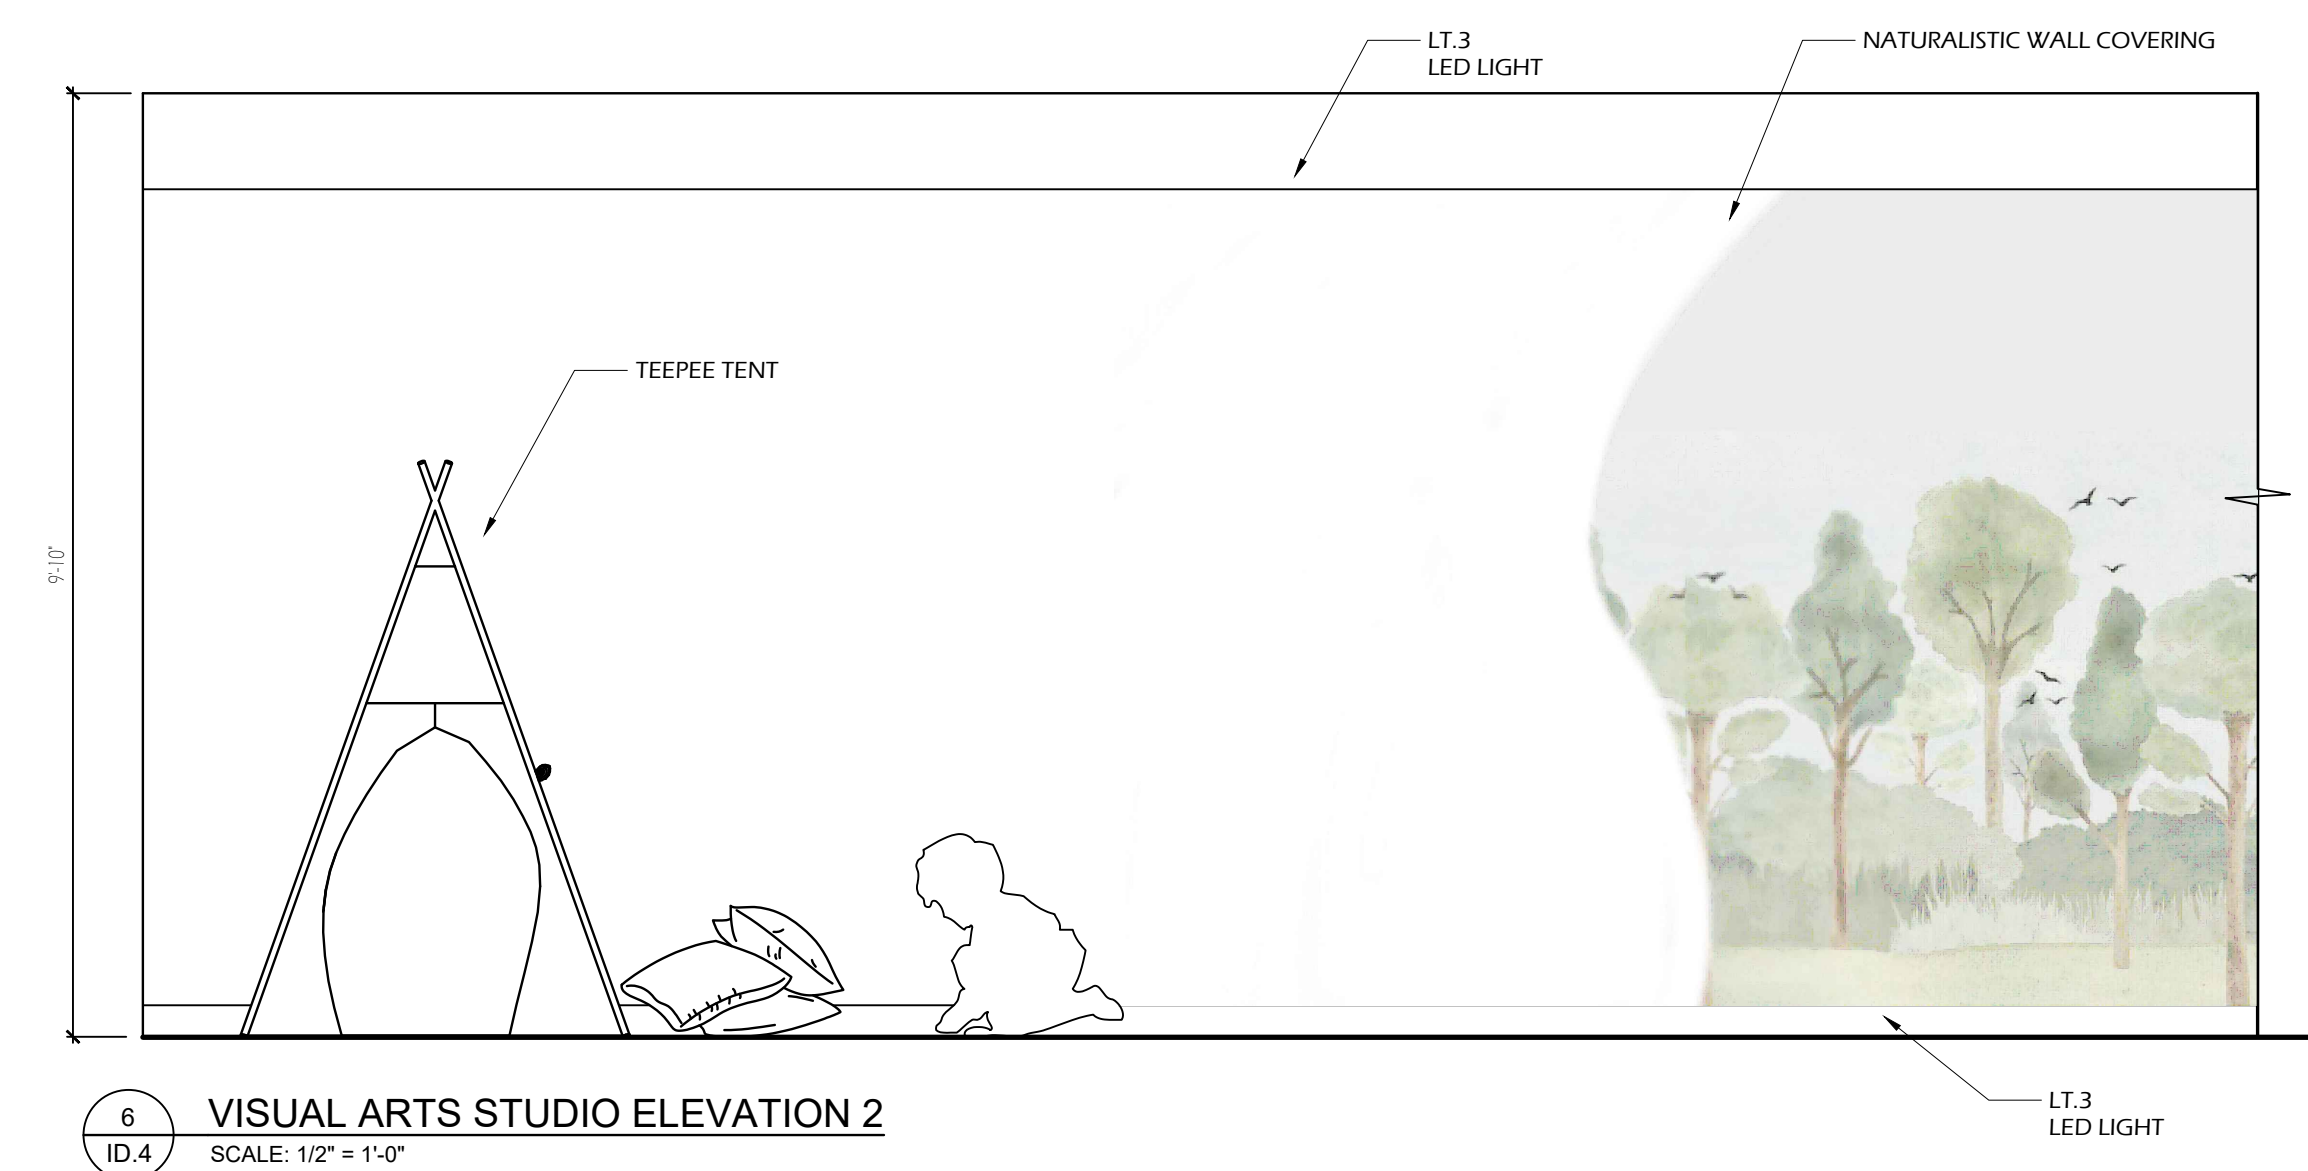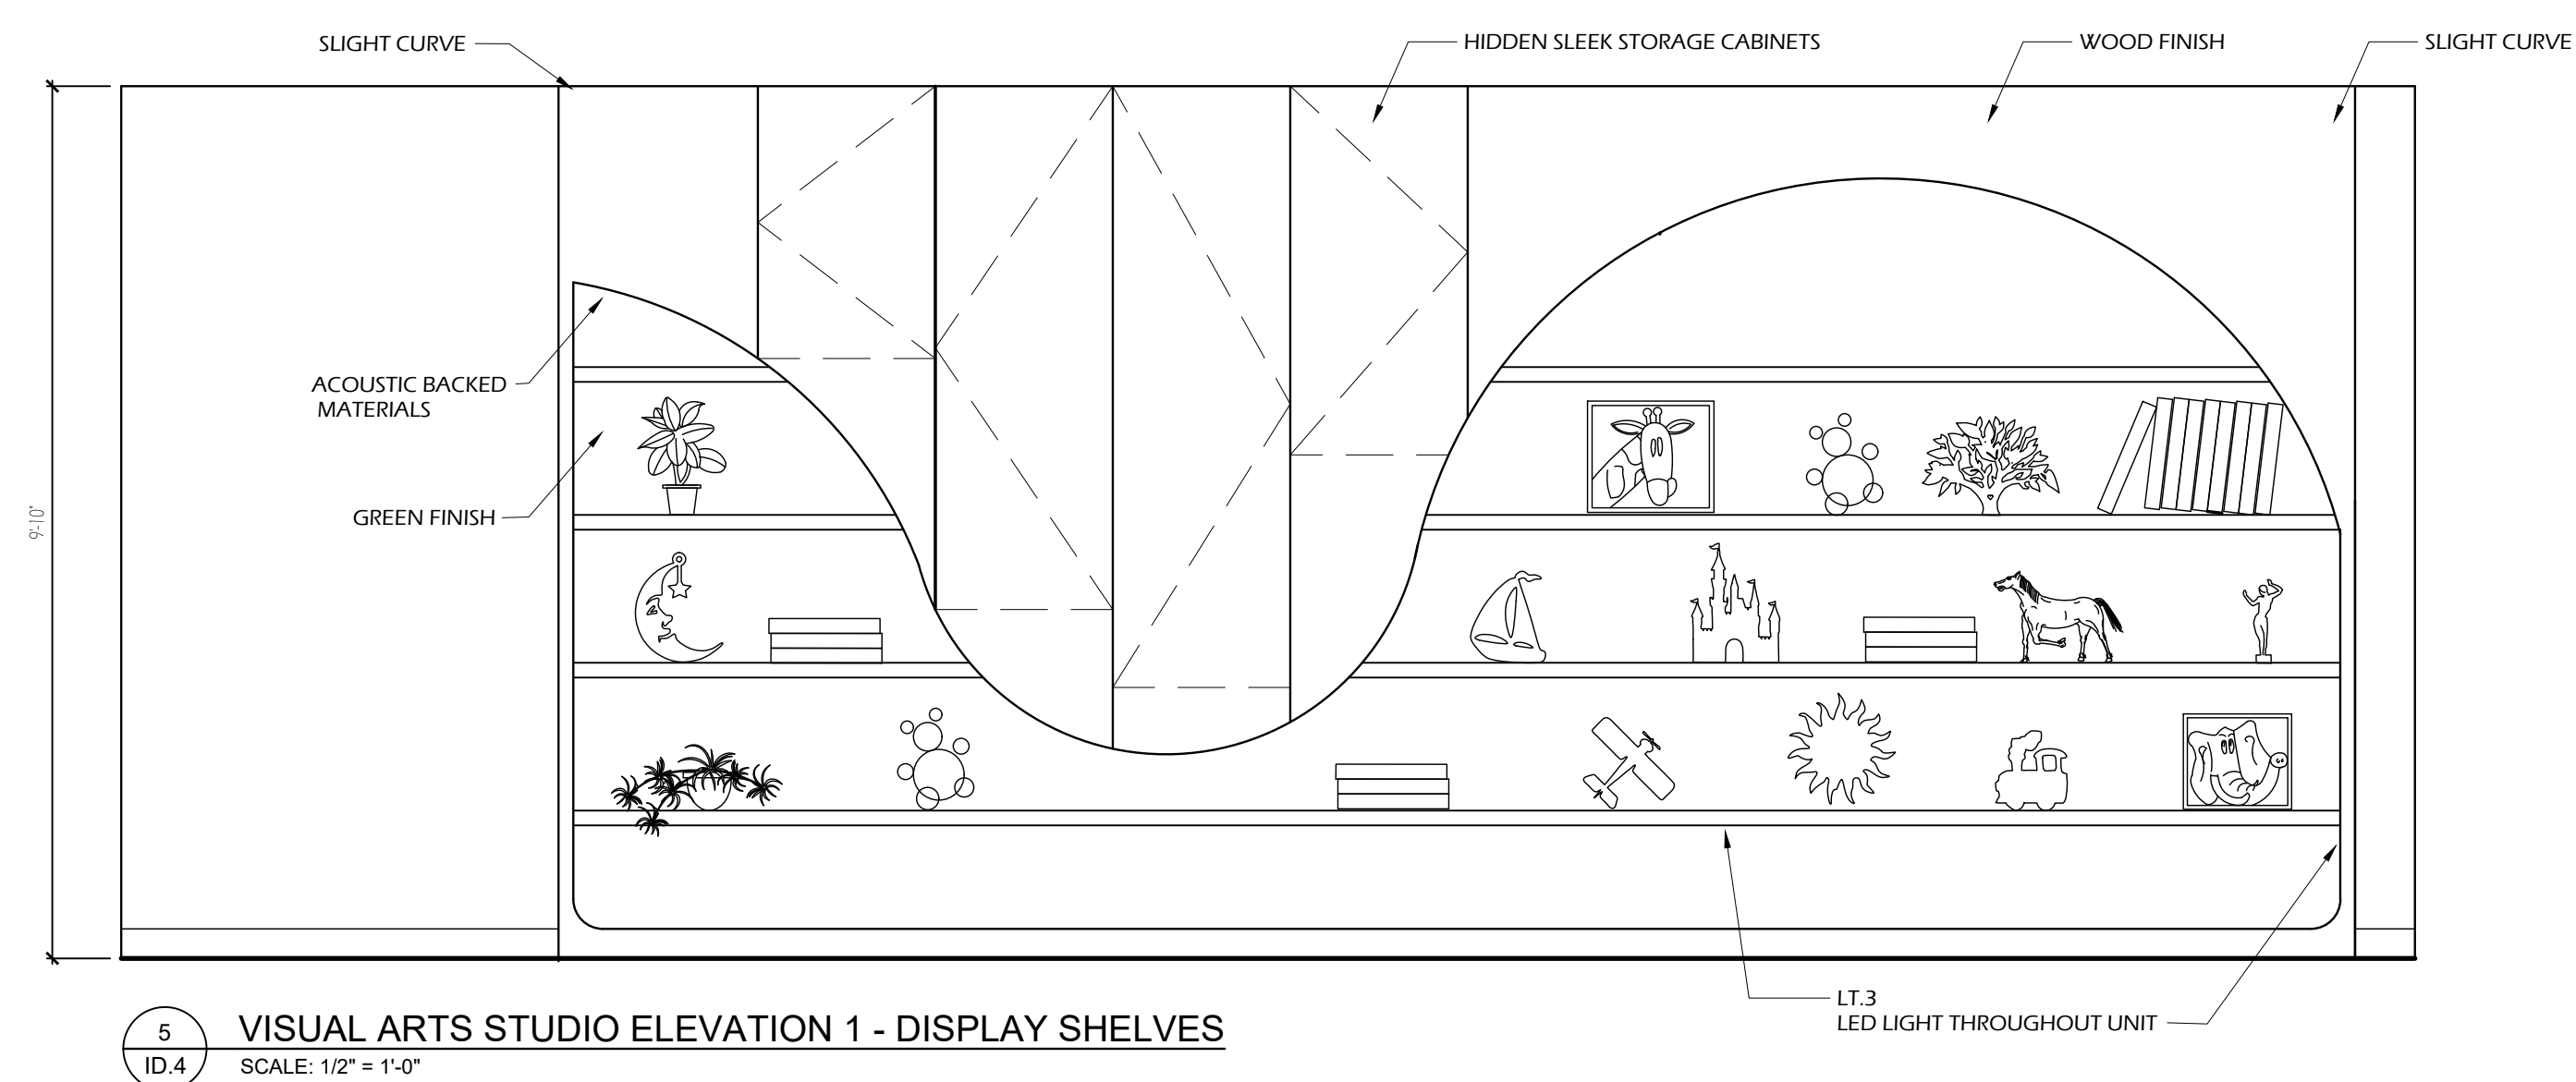


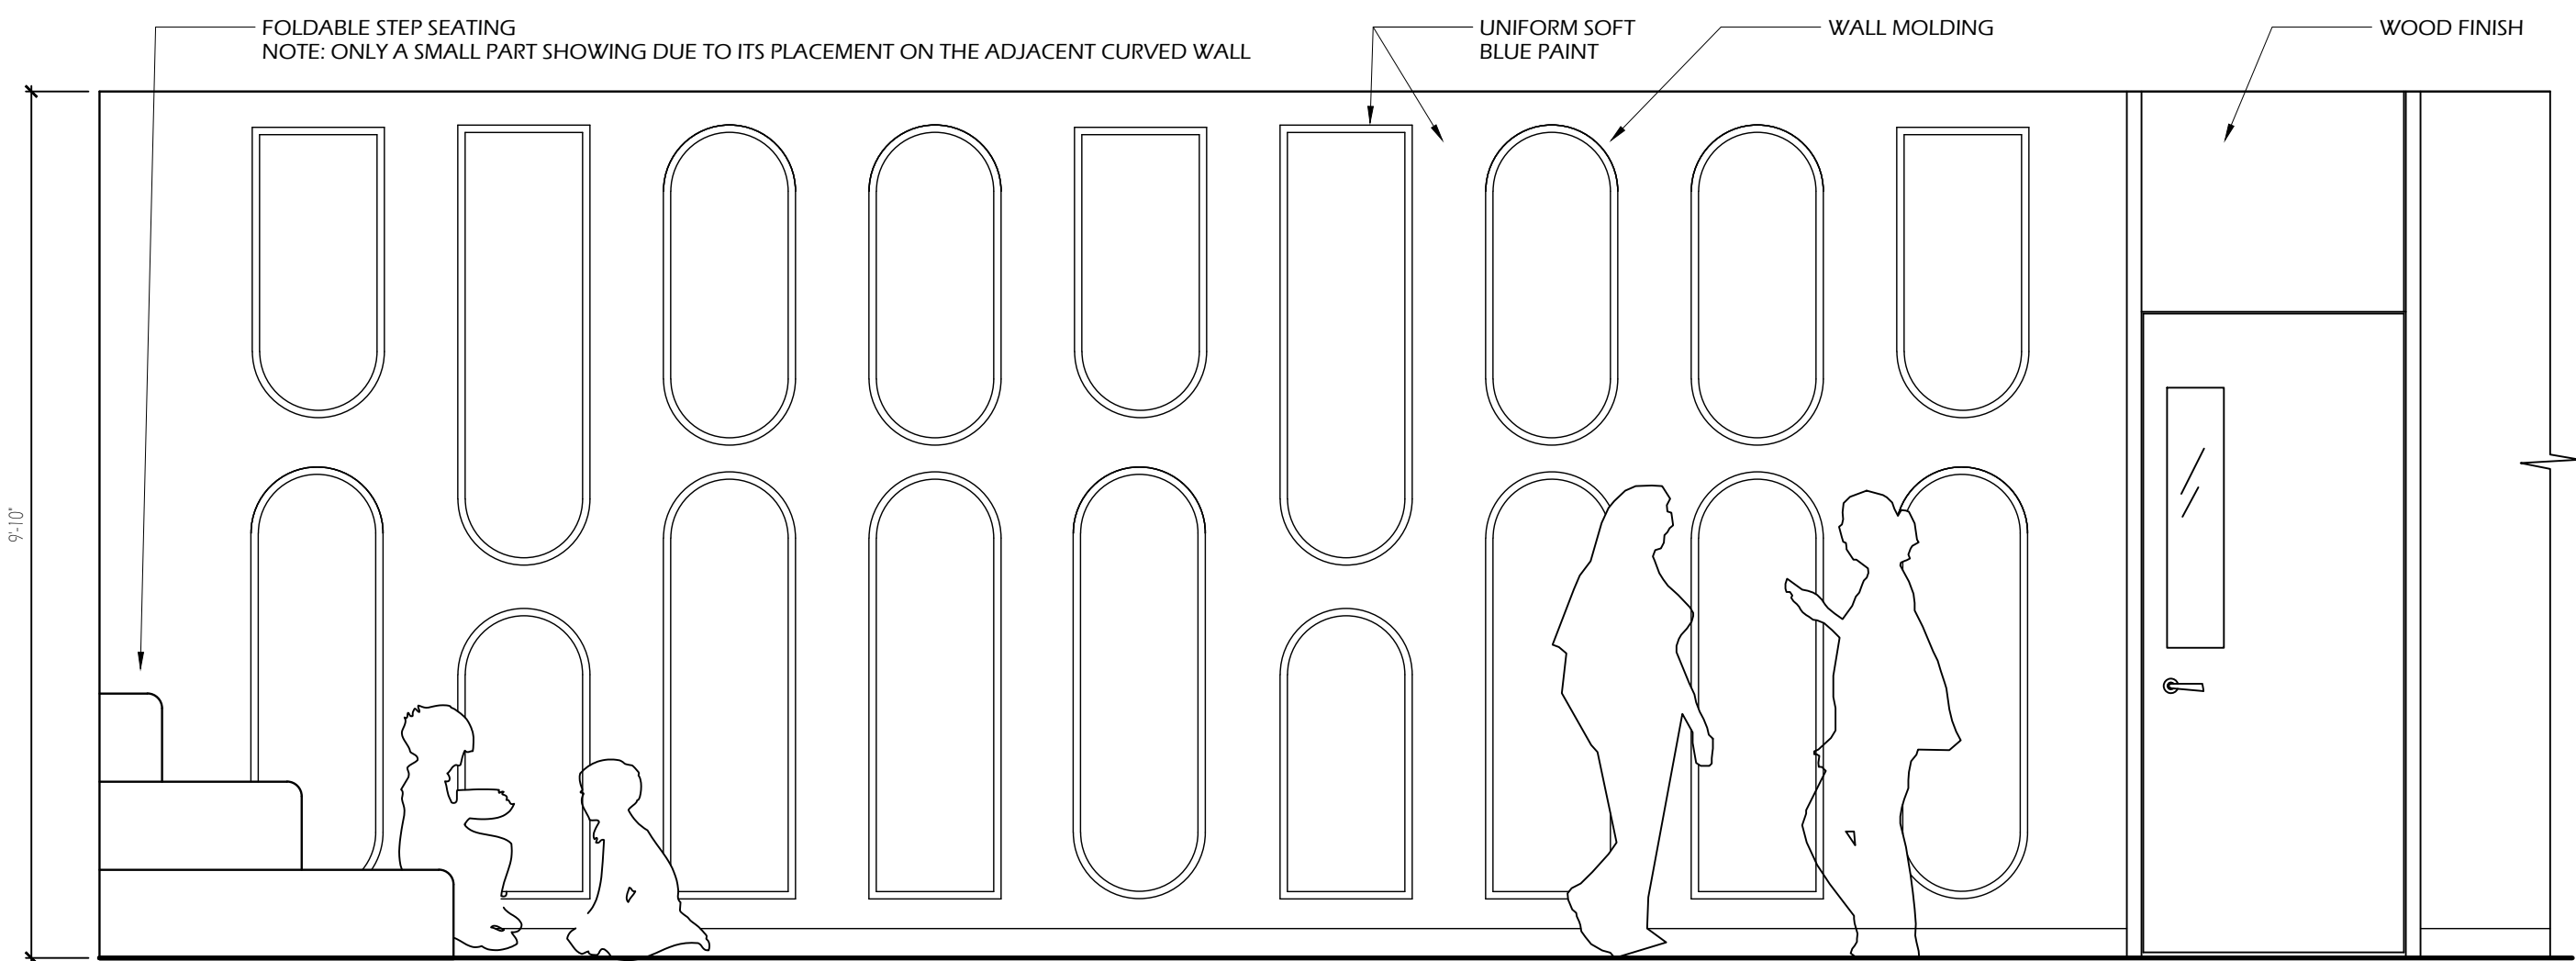


9
ID.5
THEATER CLASSROOM 2 ELEVATION
SCALE: 1/2" = 1'-0"

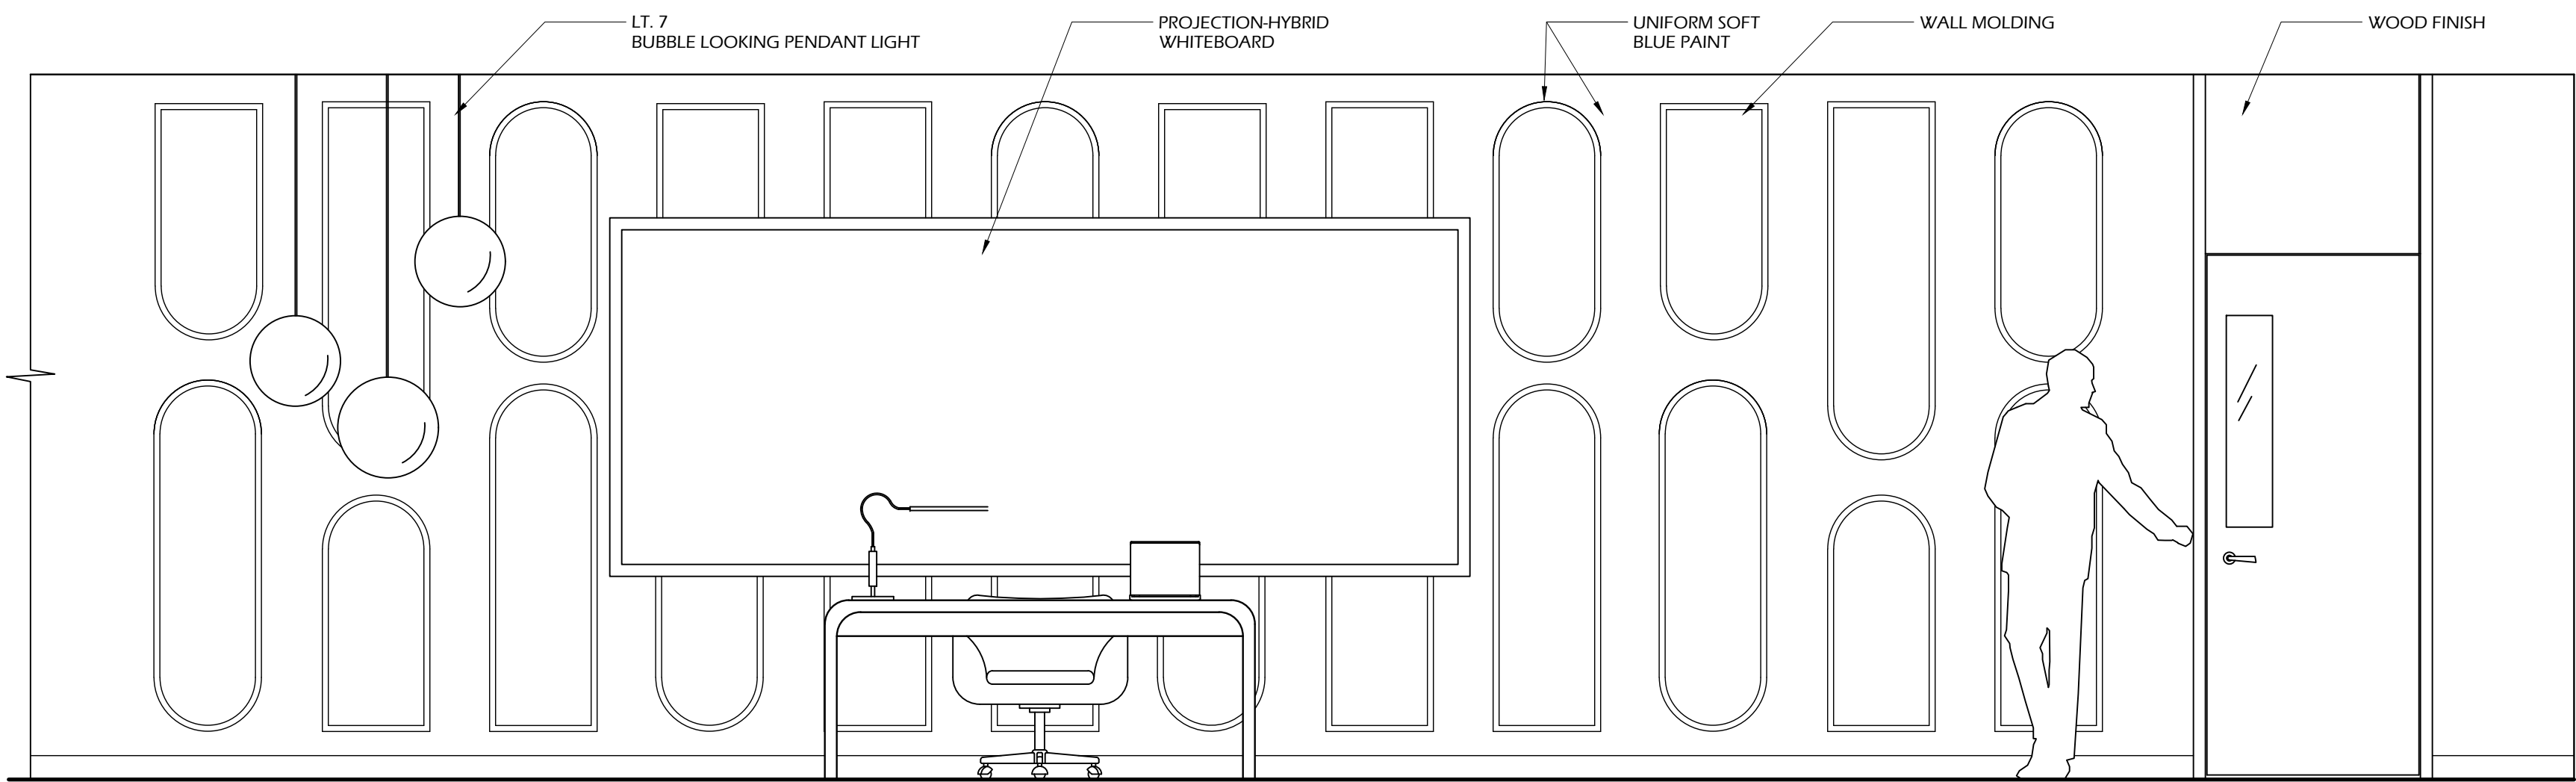


10
ID.5
THEATER CLASSROOM 1 ELEVATION
SCALE: 1/2" = 1'-0"

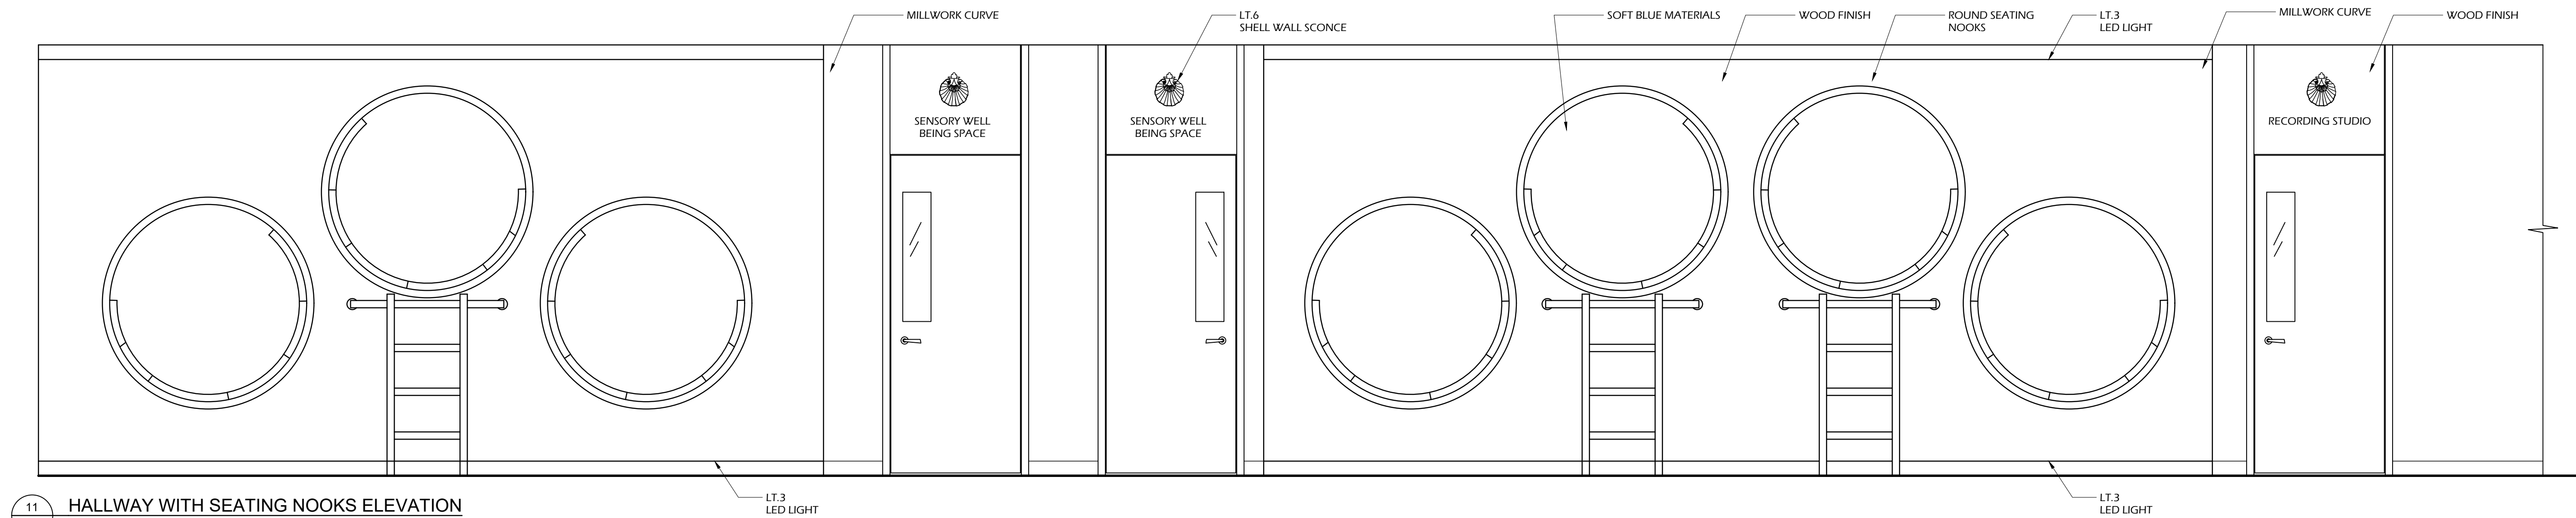

11
ID.5
HALLWAY WITH SEATING NOOKS ELEVATION
SCALE: 1/2" = 1'-0"

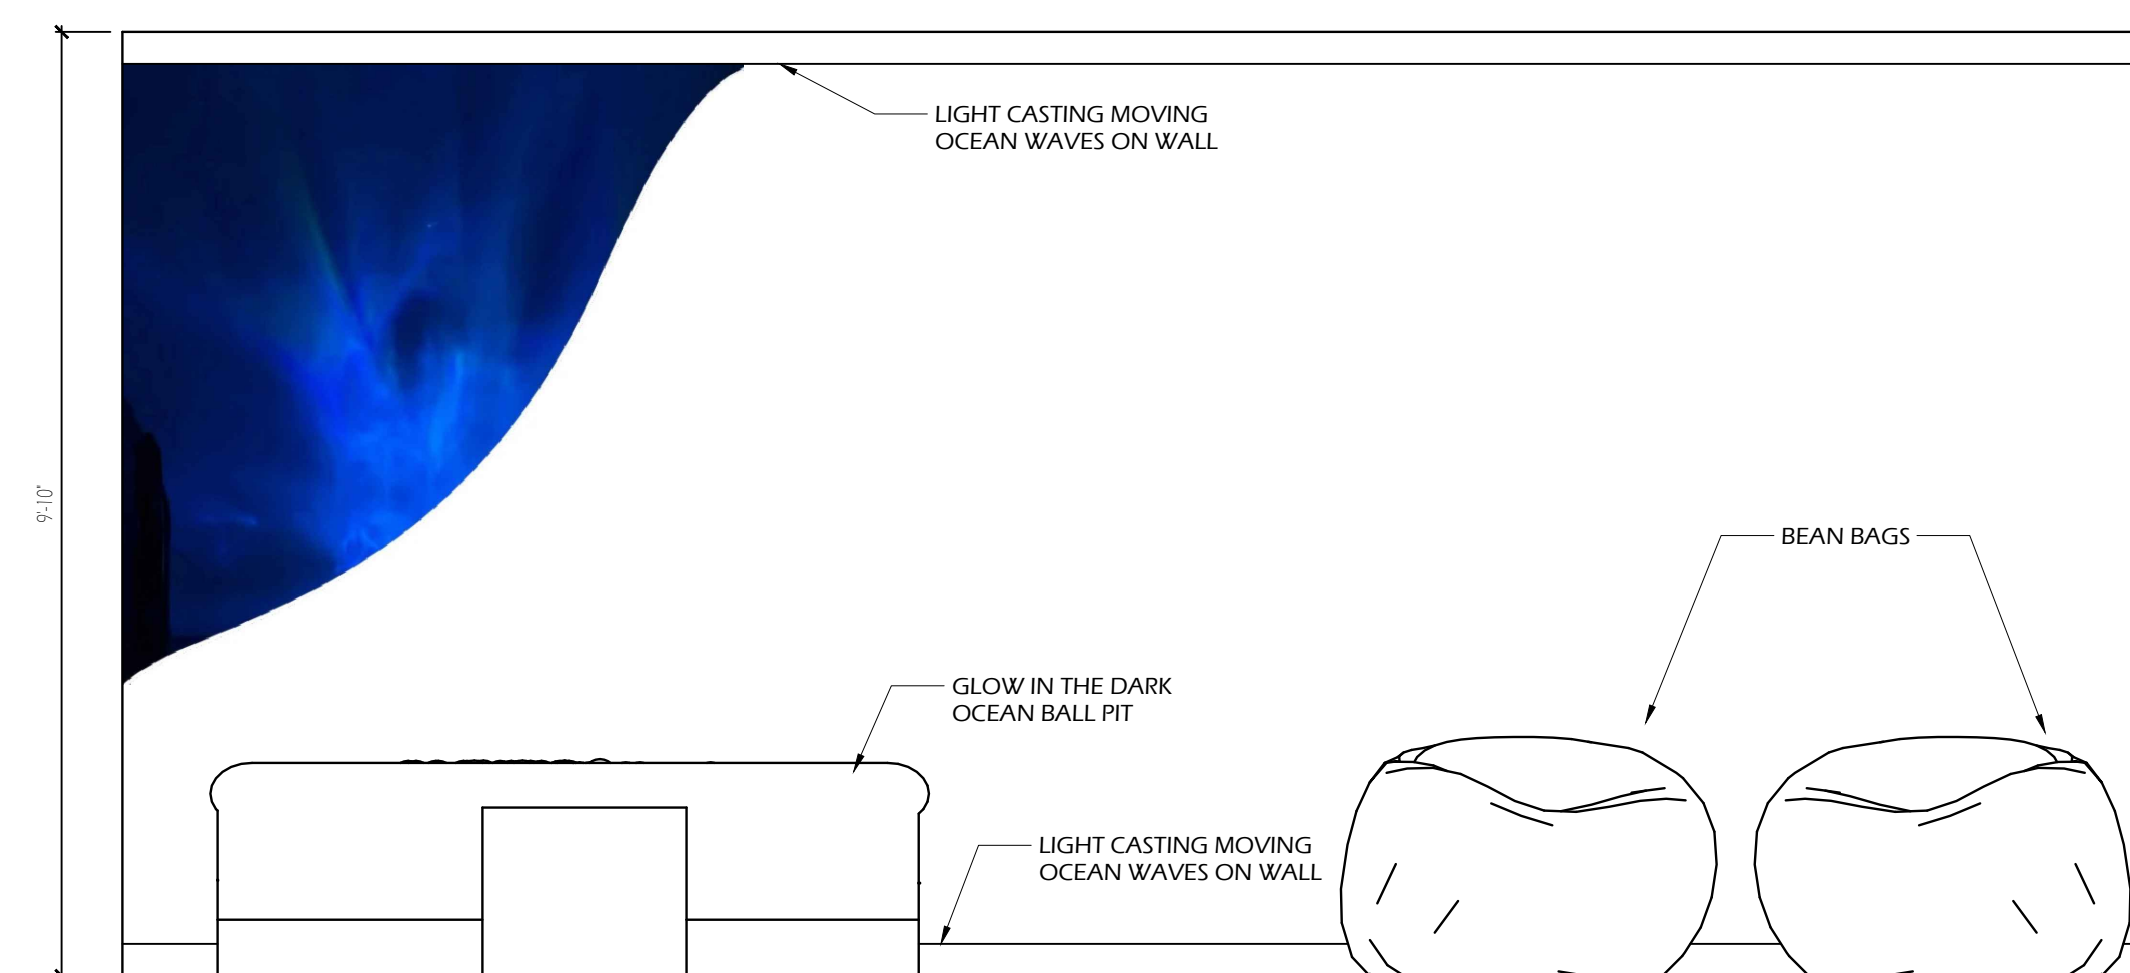

12
ID.6
SENSORY WELL BEING SPACE (DARK ROOM)
SCALE: 1/2" = 1'-0"

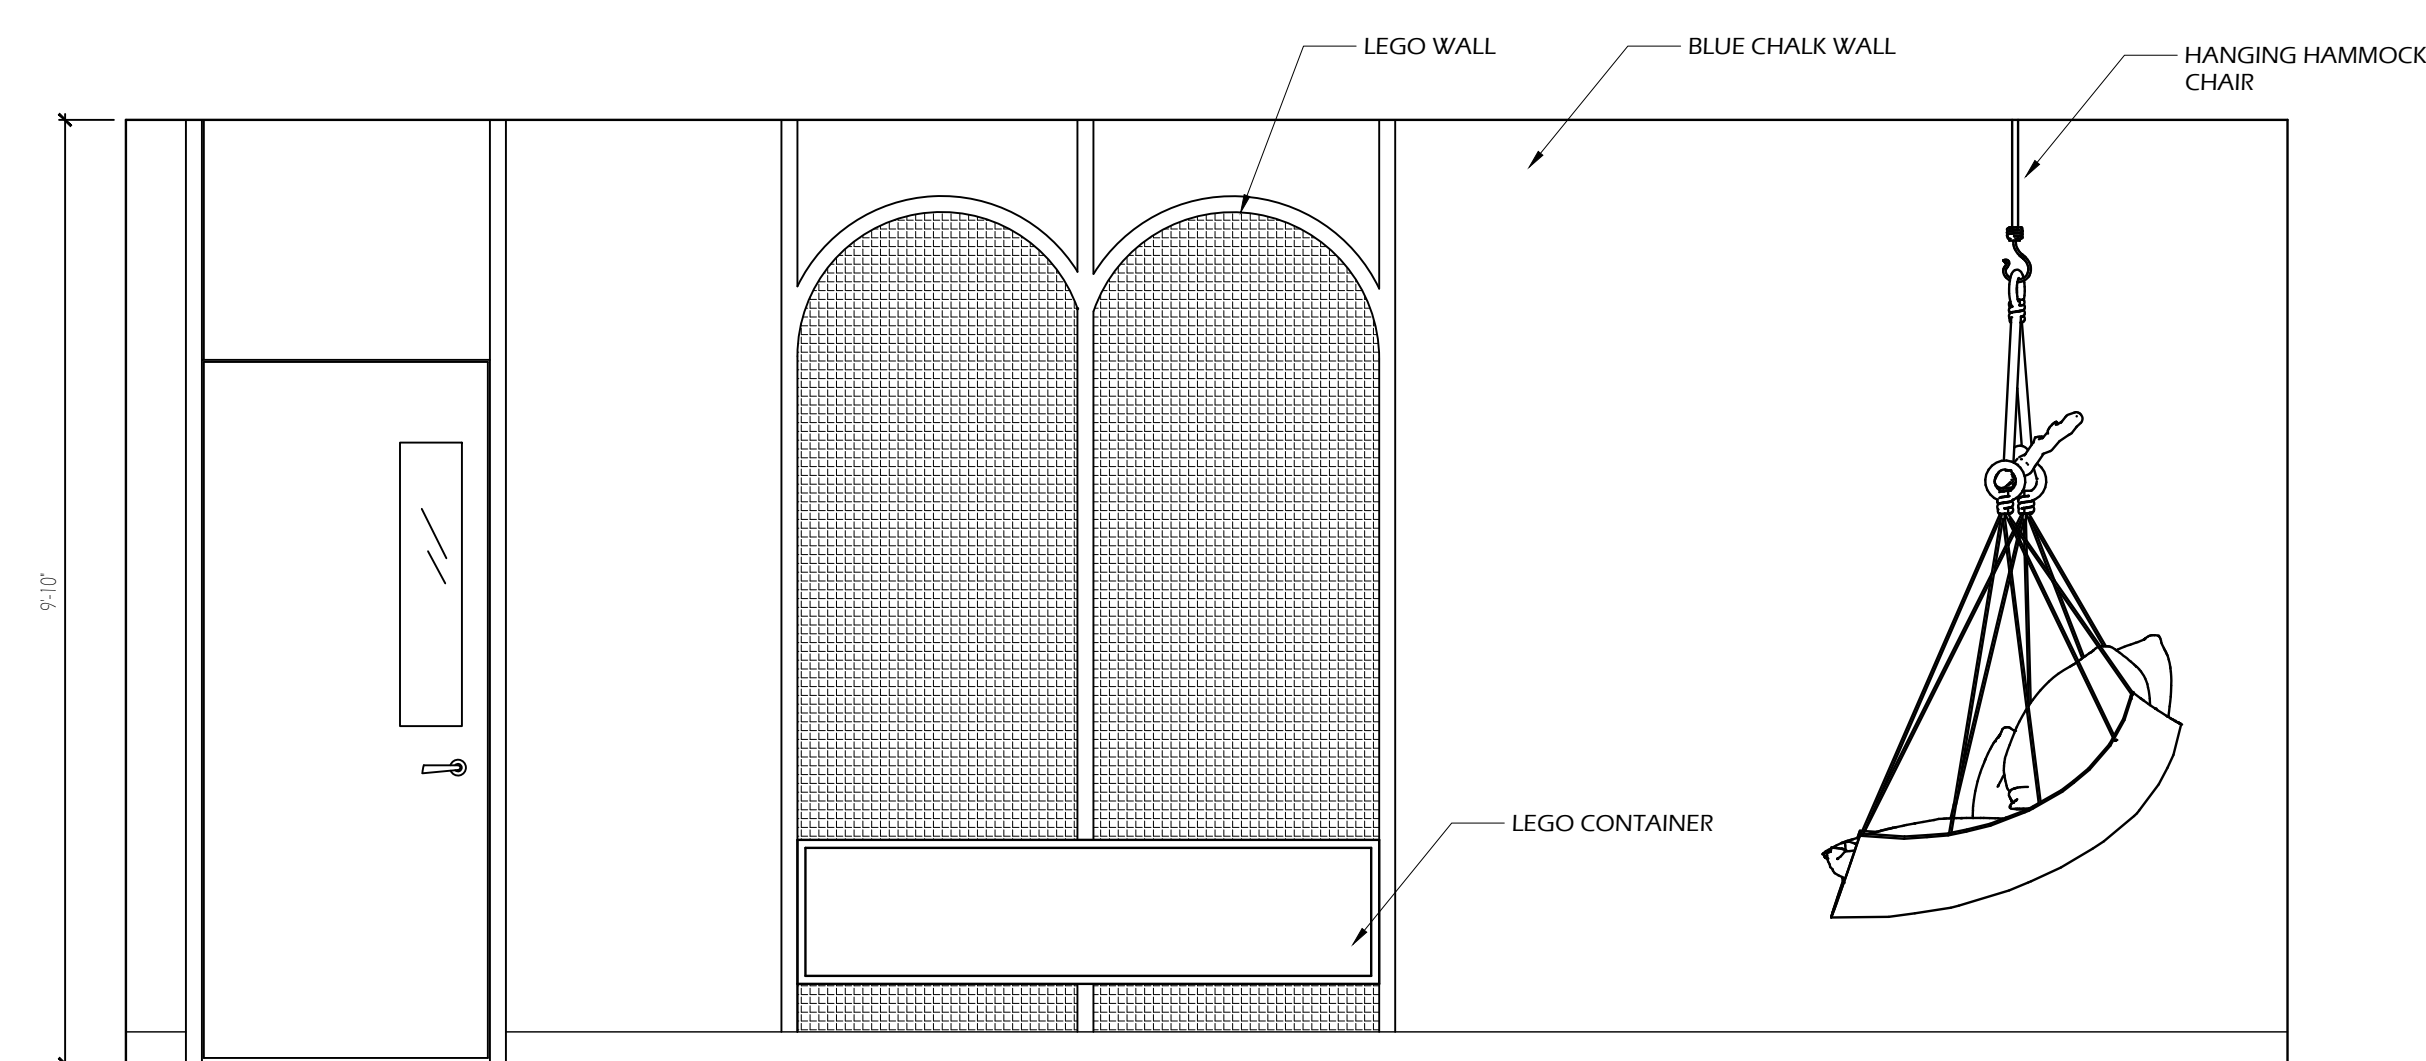

13
ID.6
SENSORY WELL BEING SPACE (DE-ESCLATION ROOM)
SCALE: 1/2" = 1'-0"